
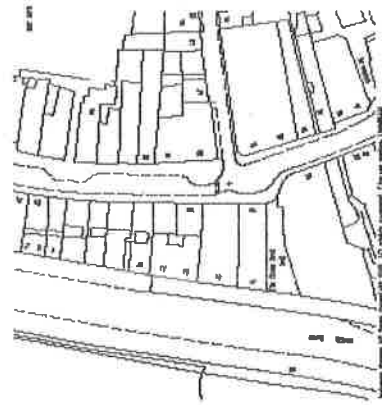


Annex 2

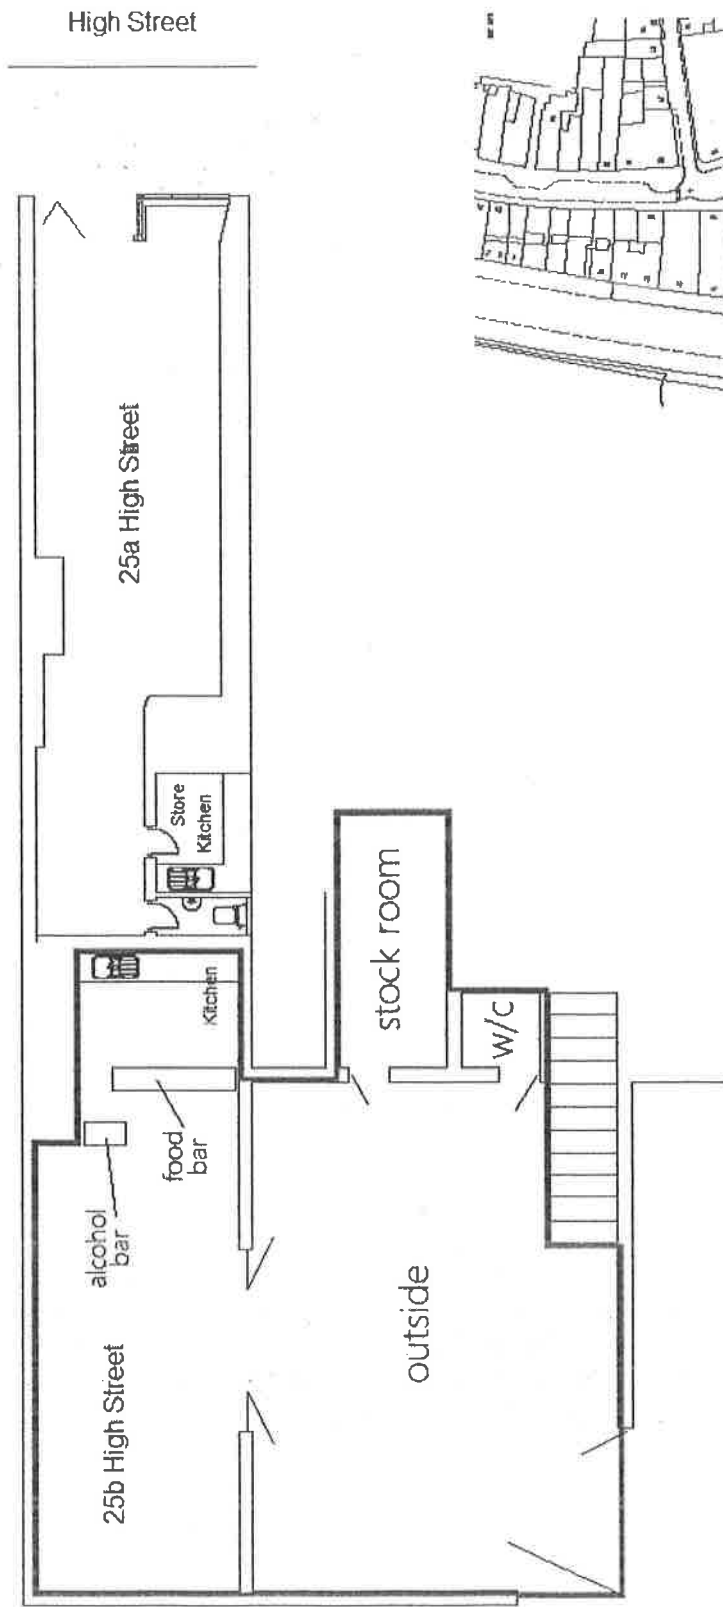

  
 Site Plan  
 Scale 1:1250

Land Registry Plan No.  
 25 High Street,  
 Glasgow

**E.K. Drawing Service Ltd.**  
 25 Seaside Road, Hillside, West of Glasgow  
 Tel: 0141 206 1111  
 Fax: 0141 206 1112

DATE	04.04.16	REVISED	
BY	ELP	DATE	04.04.16
DRAWN BY	CALLISTO	CHECKED	