

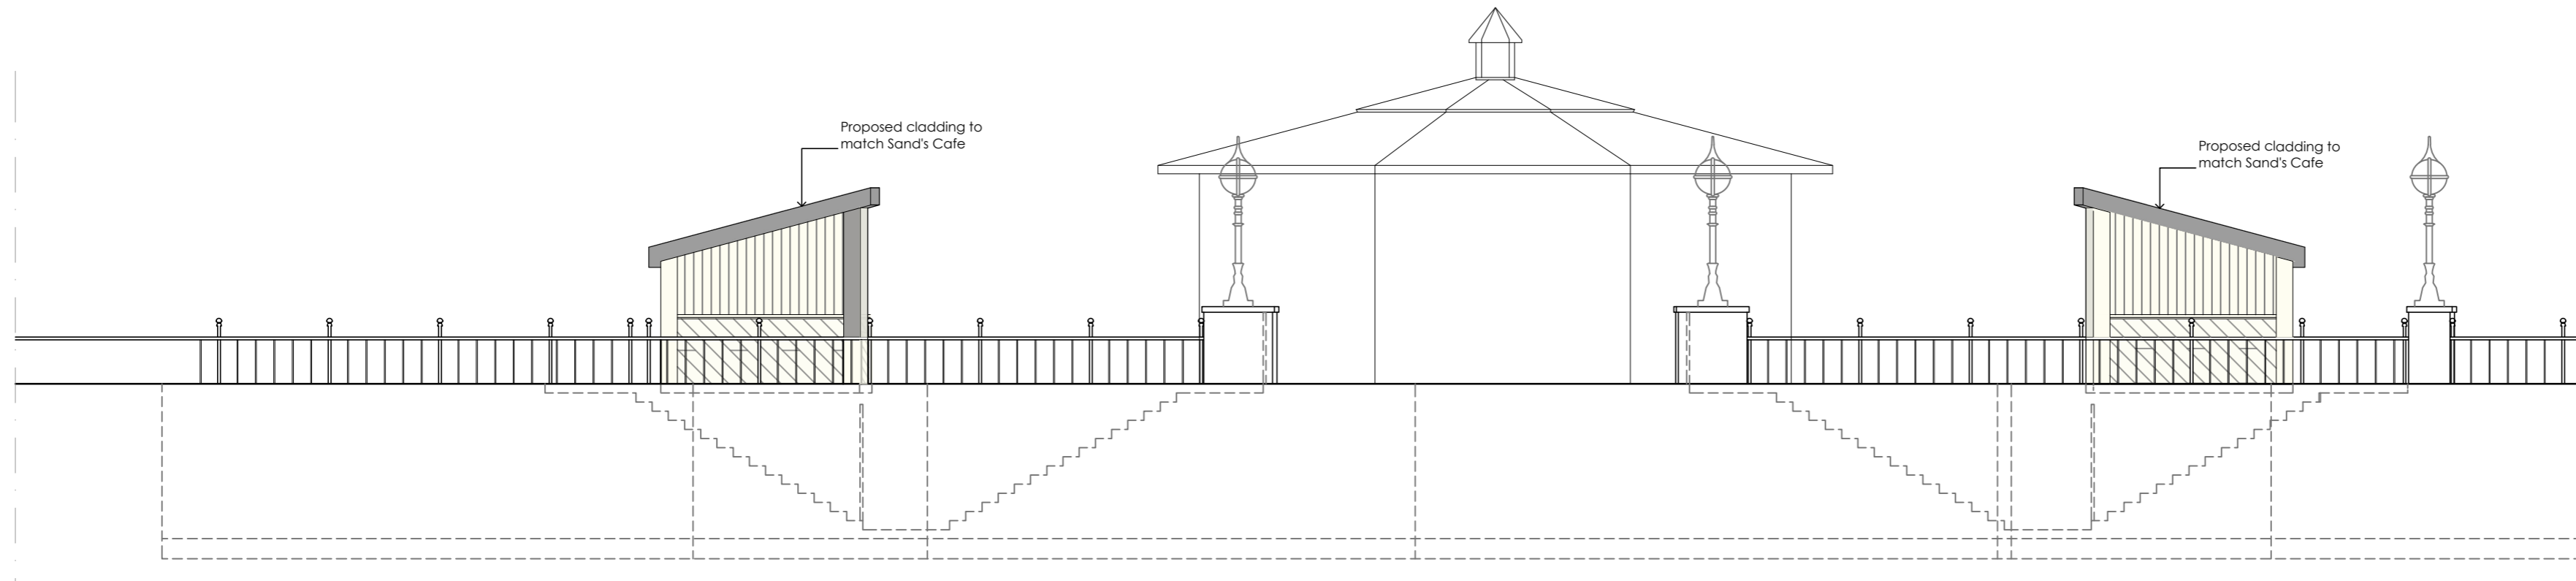
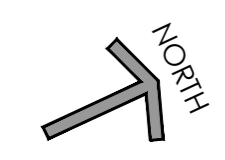



The copyright of this drawing remains the property of Urban Surveying & Design Limited and it may not be reproduced without the express permission of Urban Surveying & Design Limited.
 Use figured dimensions in preference to scaled dimensions. Verify all dimensions on site and advise Urban Surveying and Design Limited of any discrepancies before commencing works on site.

 


Proposed Street Scene

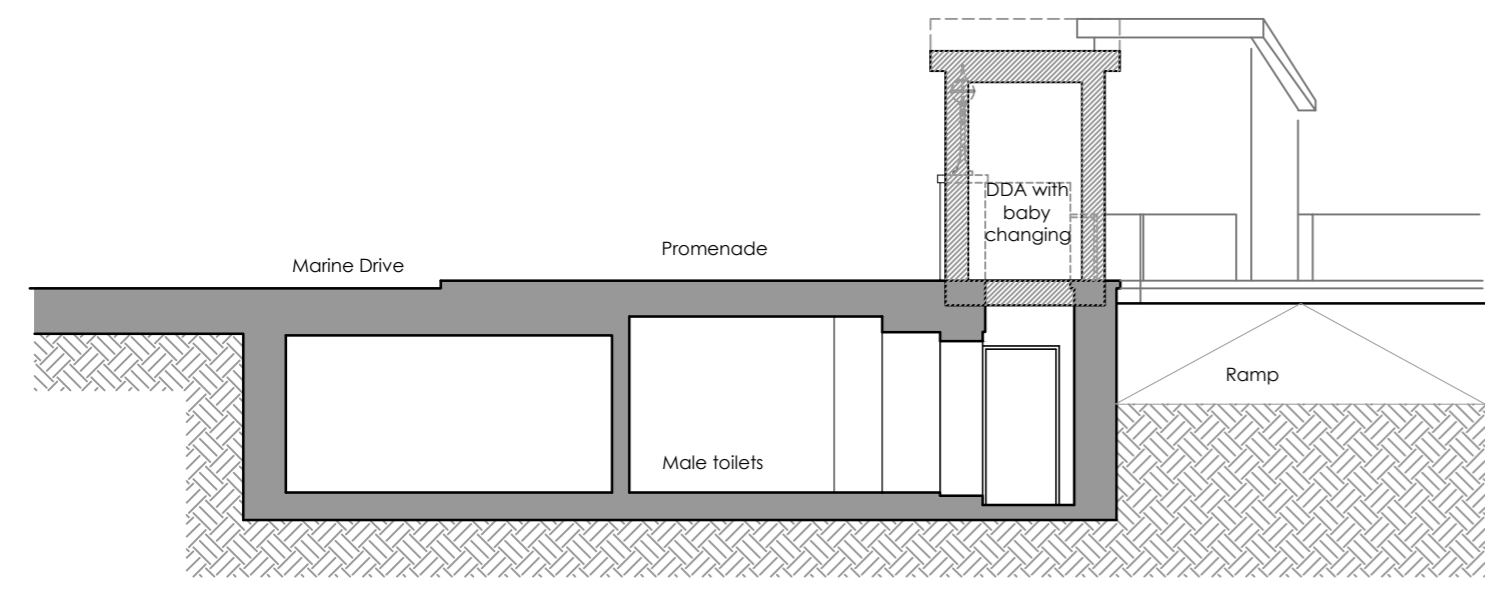

Proposed Section A-A

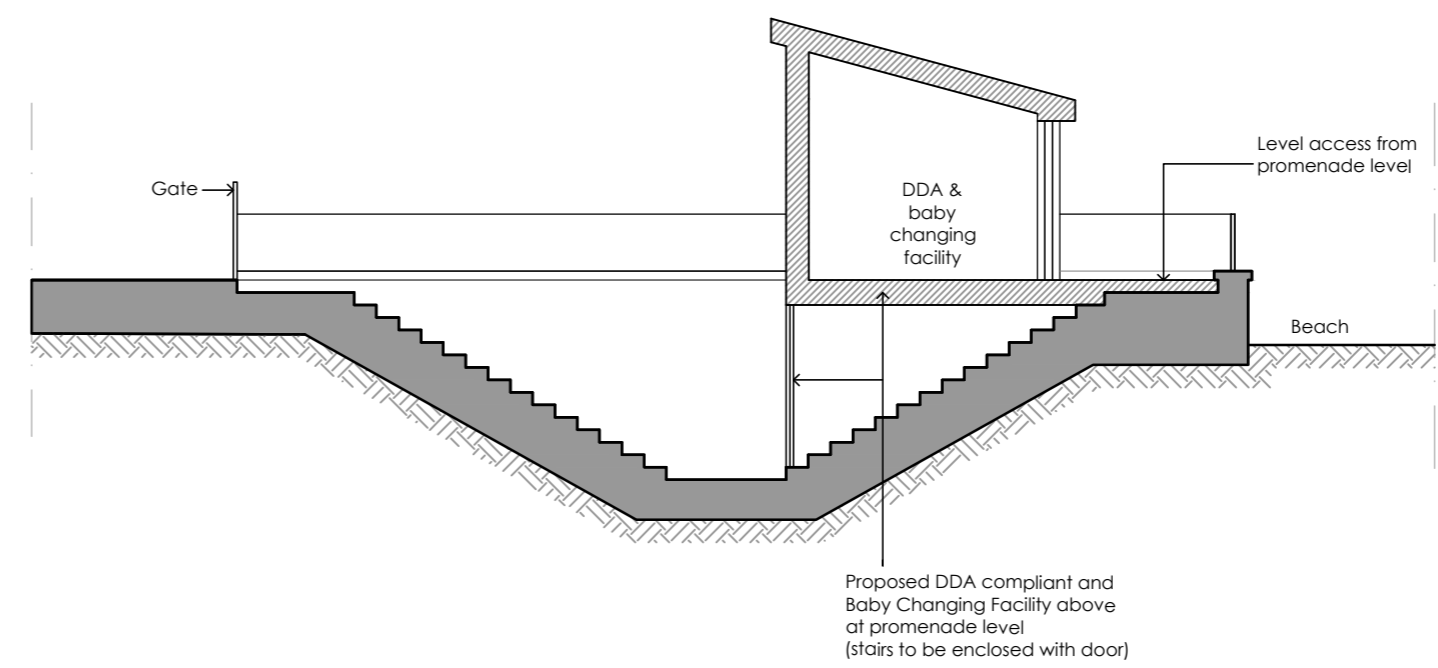

Proposed Section B-B

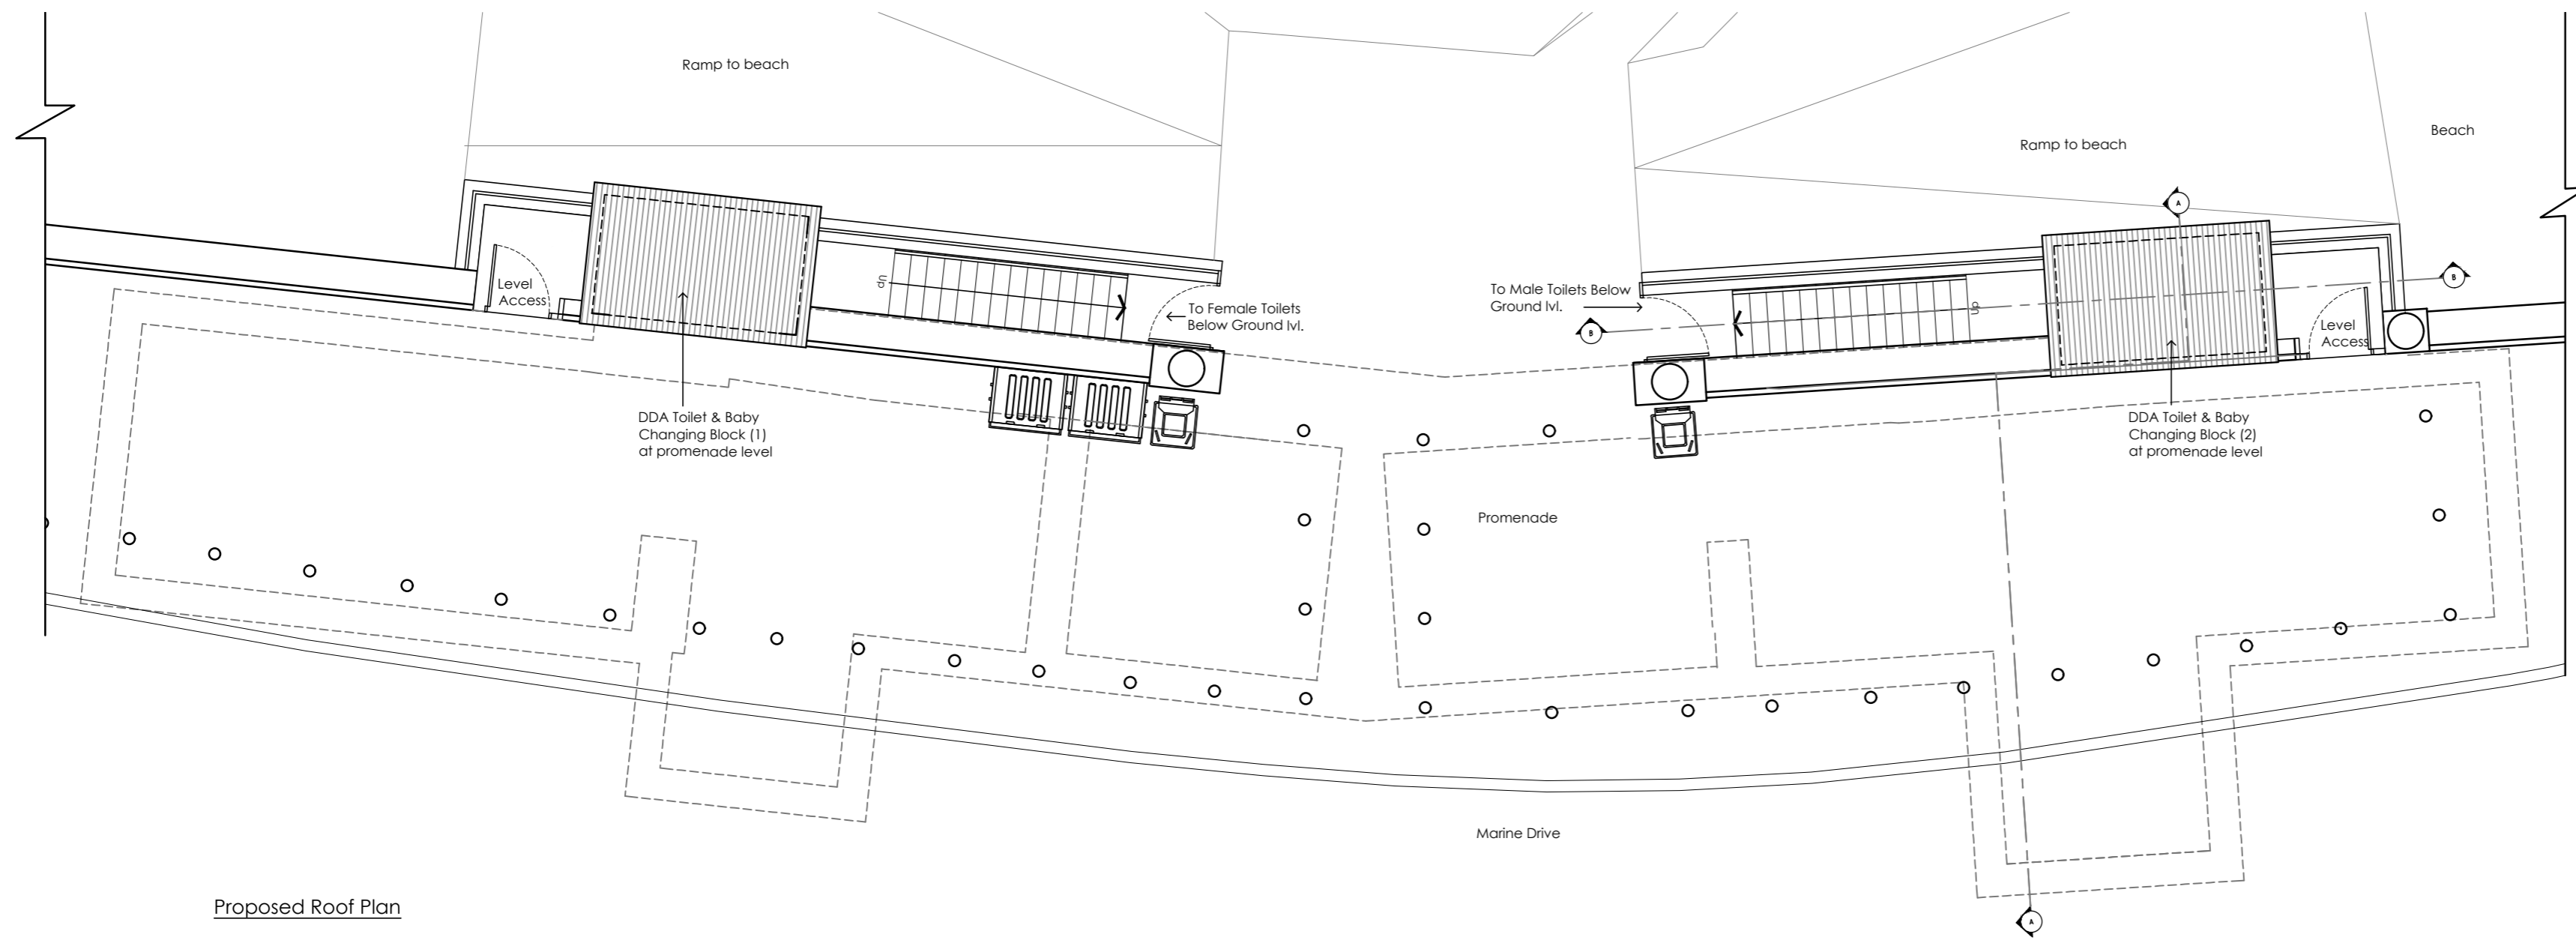

Proposed Roof Plan

Rev	Description	Date	By
 Chartered Building Surveyors • Architecture • Project Management			
 The Old Bakery, 22 Church Street, St. Peters, Broadstairs, Kent, CT10 2TT Tel: 01843 867507 E-mail: info@urban-surveying.com Website: www.urban-surveying.com			
Client Details:			
Thanet District Council			
Project Details:			
Beach Toilets - Main Sands Margate, CT9 1UN, Kent			
Drawing Title:			
Proposed Refurbishment and New DDA Toilets Roof Plan, Elevation and Sections			
FEASIBILITY STUDY			
Scale:	Date:	Drawn By:	
1:100 @ A2	May 2024	ES	
Drawing No.:	Revision:		
24.2059.FEA05	/		