

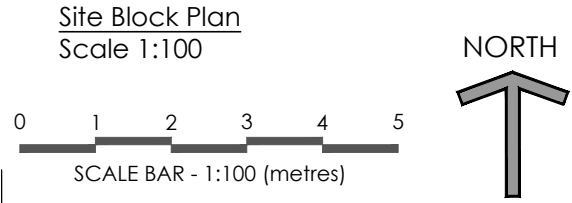


PROPOSED APPLICATION

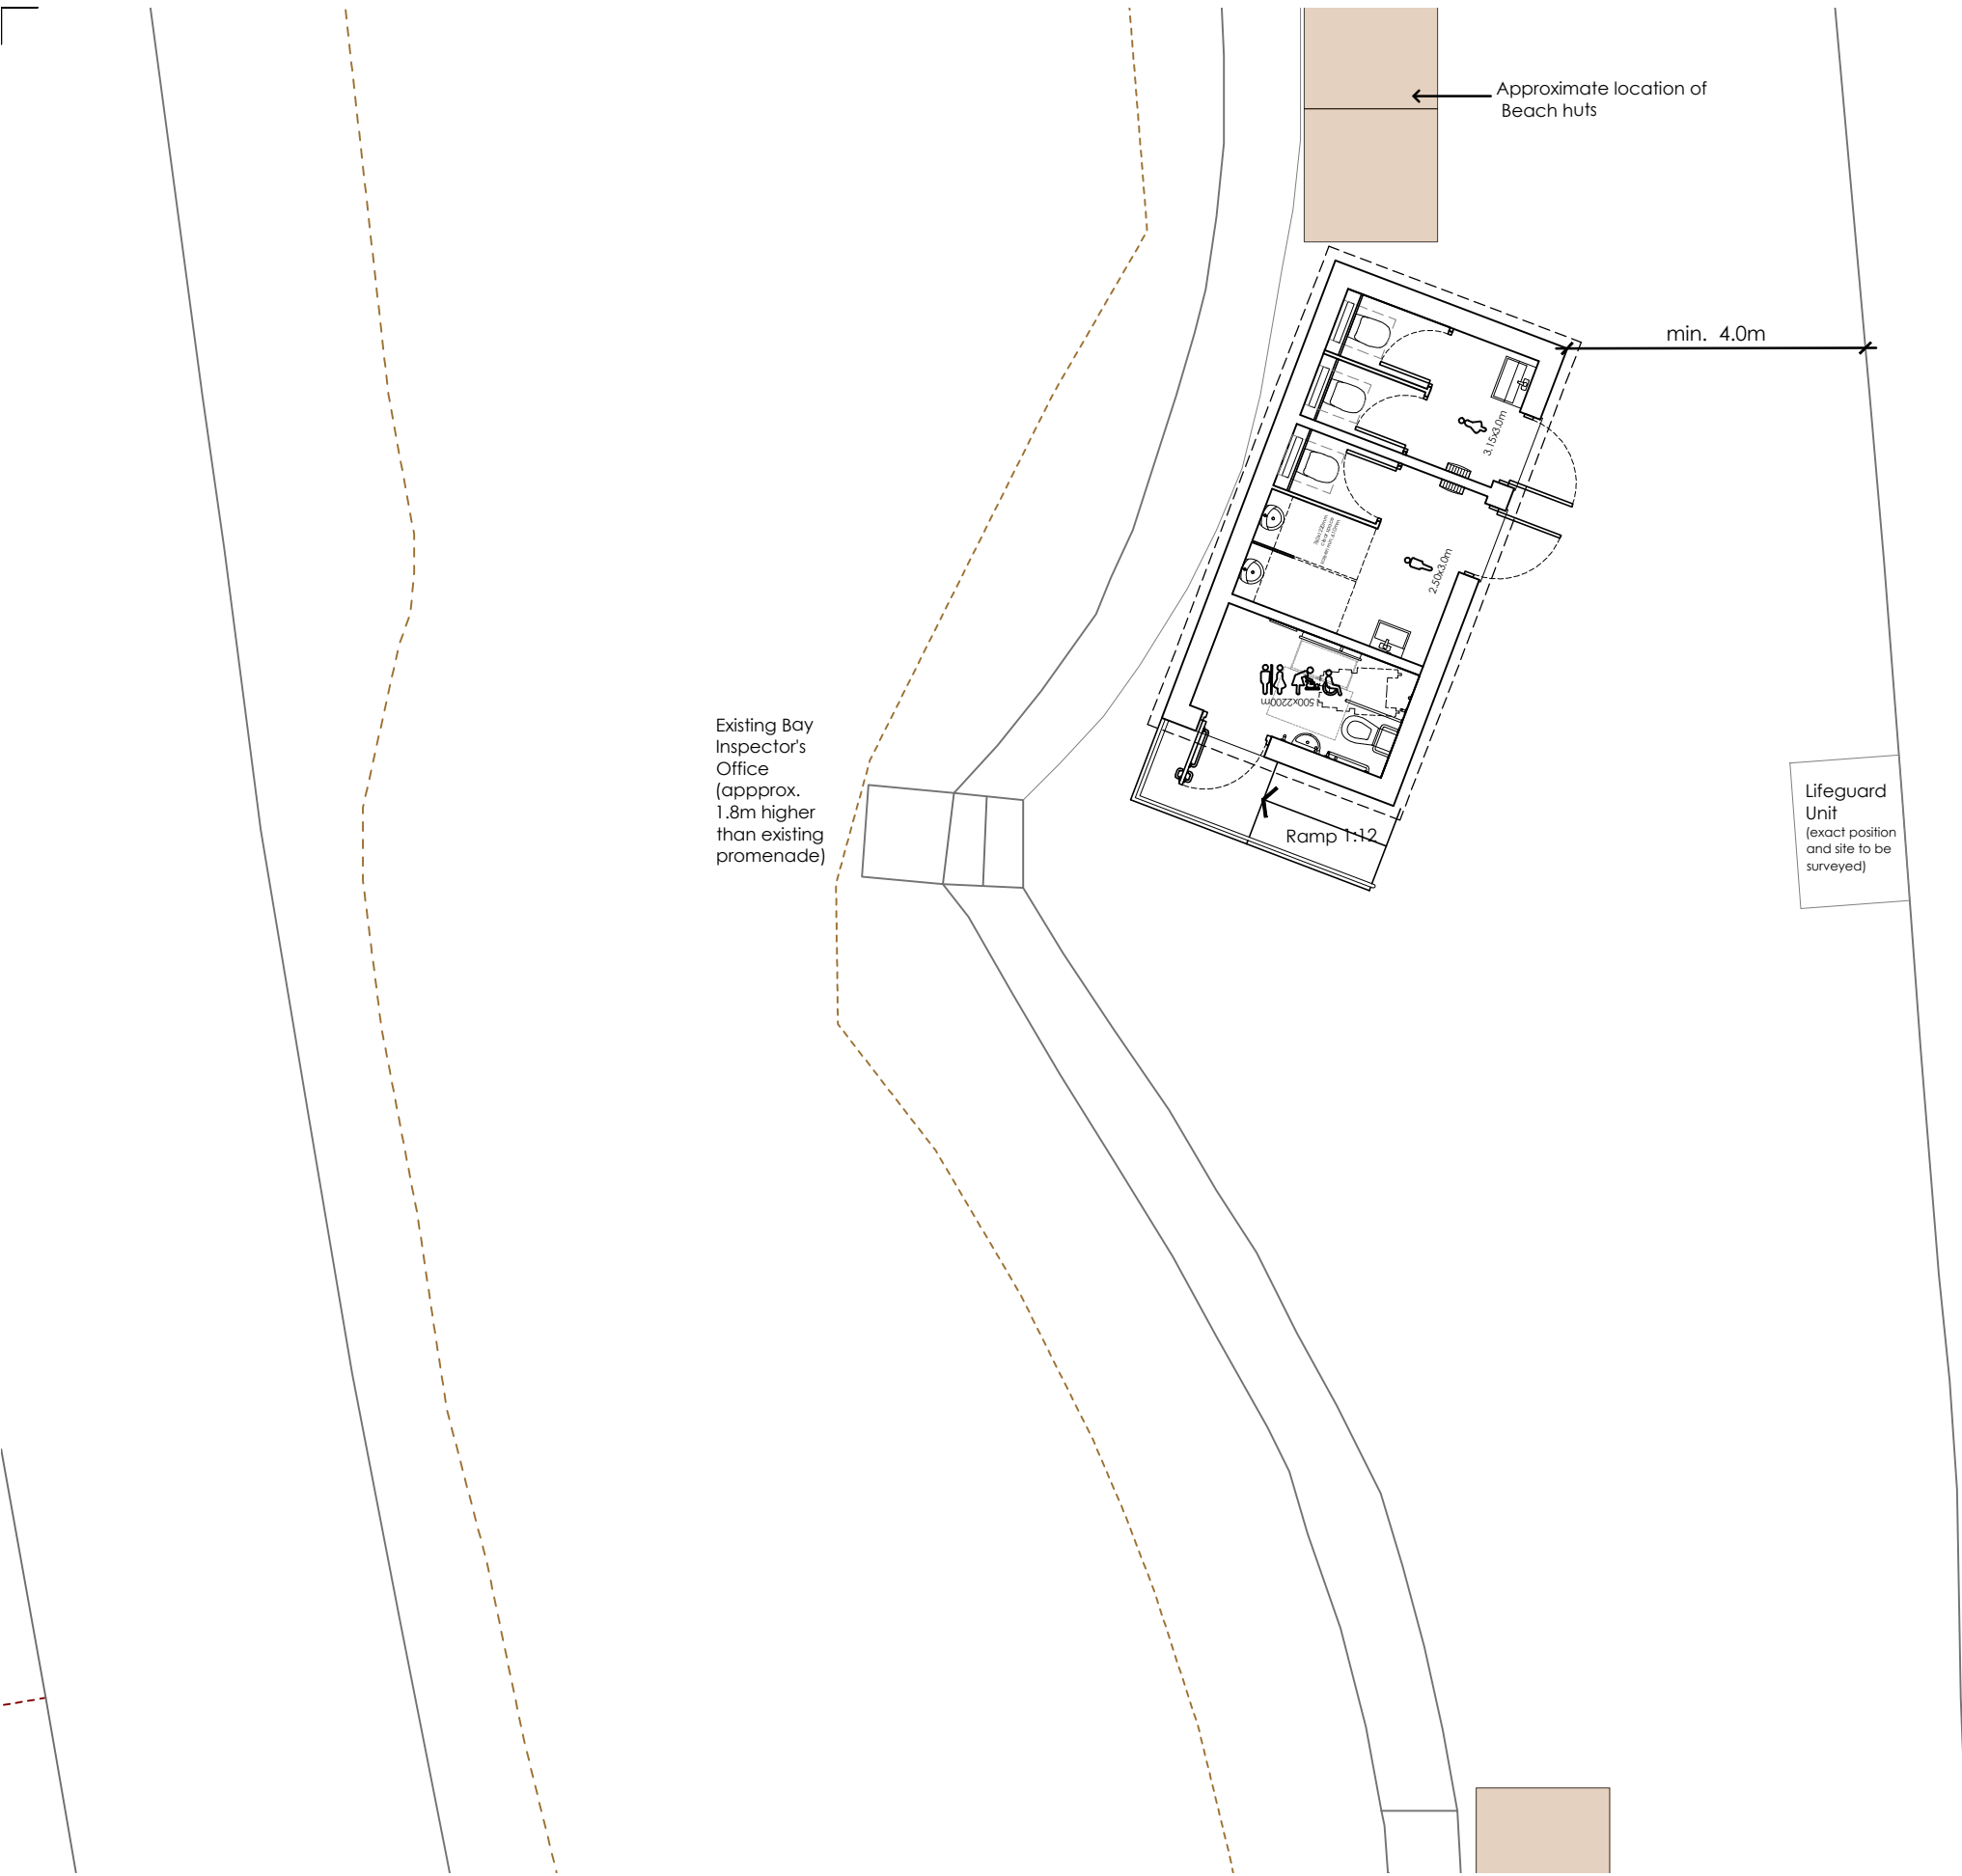

Rev	Description	Date	By
B	Amended following client comments.	18.06.24	NA
A	Amended following client comments	14.06.24	NA

Urban Surveying & Design
 Chartered Building Surveyors • Architecture • Project Management

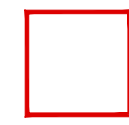

The Old Bakery, 22 Church Street,
 St. Peters, Broadstairs, Kent, CT10 2TT
 Tel: 01843 867507
 E-mail: info@urban-surveying.com
 Website: www.urban-surveying.com

Client Details:
 Thanet District Council

Project Details:
 Stone Bay Public Convenience
 Broadstairs, Kent CT10 1DU

Drawing Title:
 Proposed Site Plan

FEASIBILITY ISSUE

Scale: 1:100 @ A3	Date: May 2024	Drawn By: NA
Drawing No.: 24.2058.SC03	Revision: B	