


Park Avenue Birchington (Site plan 1)

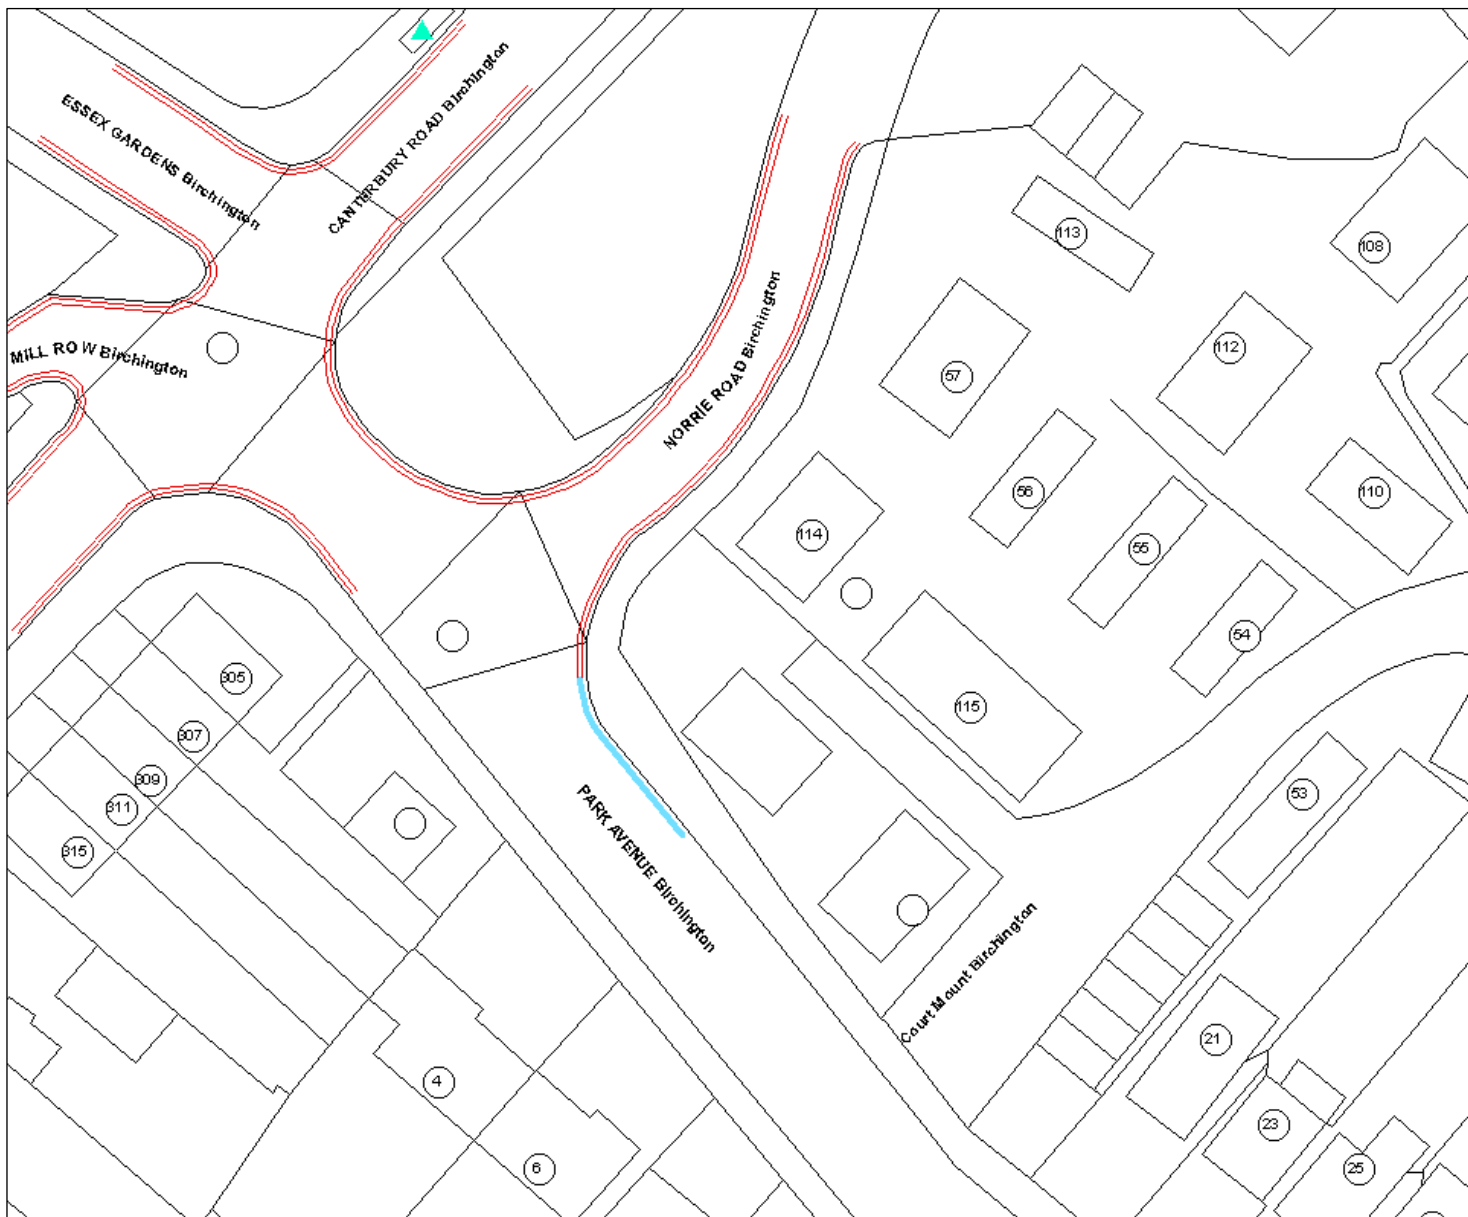

Extension of double yellow lines to improve visibility



Site Plan 1

SLI 100018261