




Royal Harbour Approach

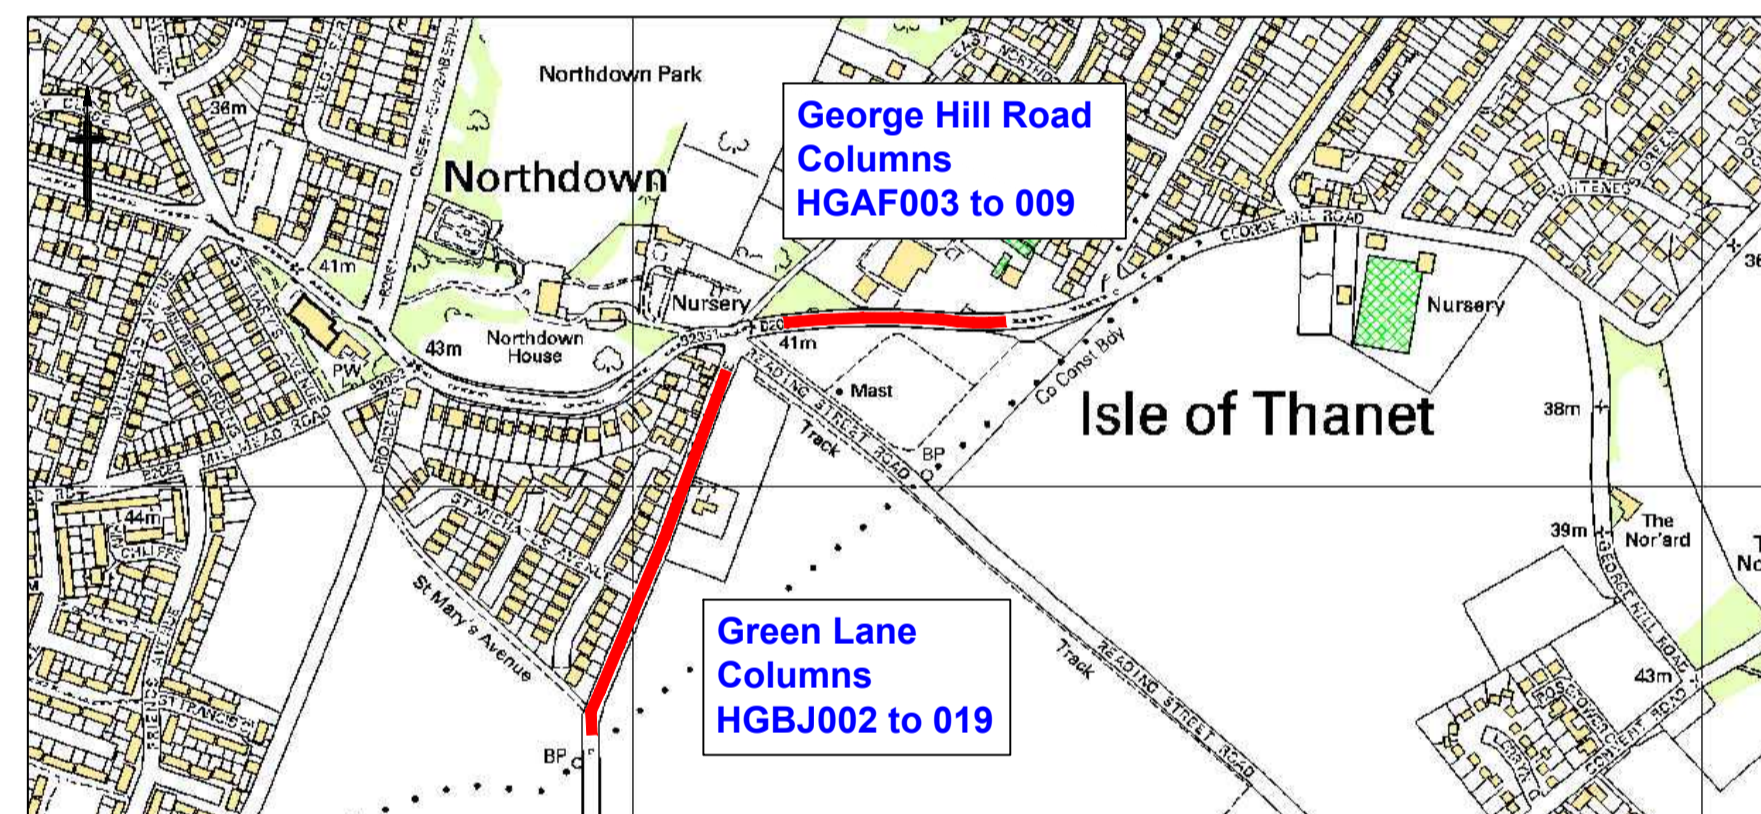


Green Lane, George Hill Road

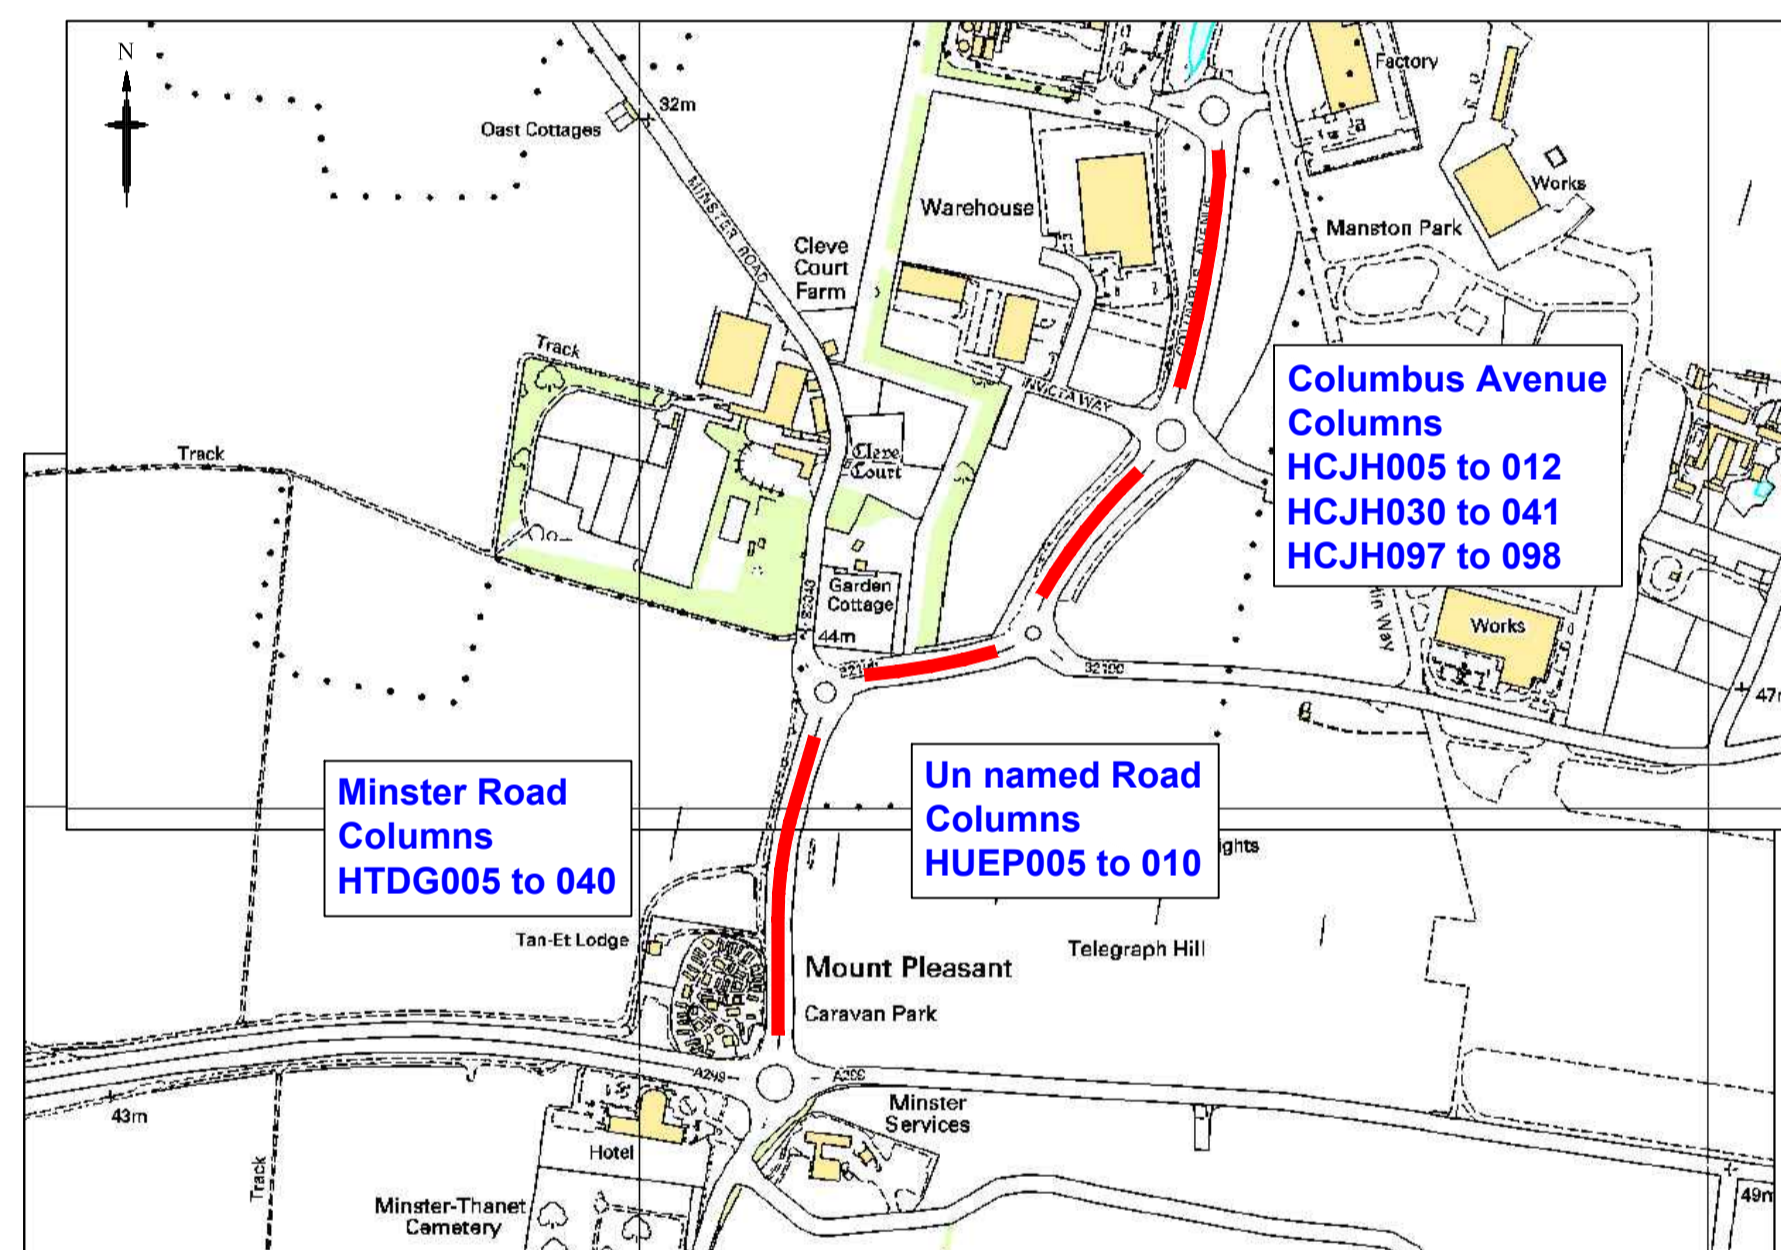

Minster Road and Columbus Avenue

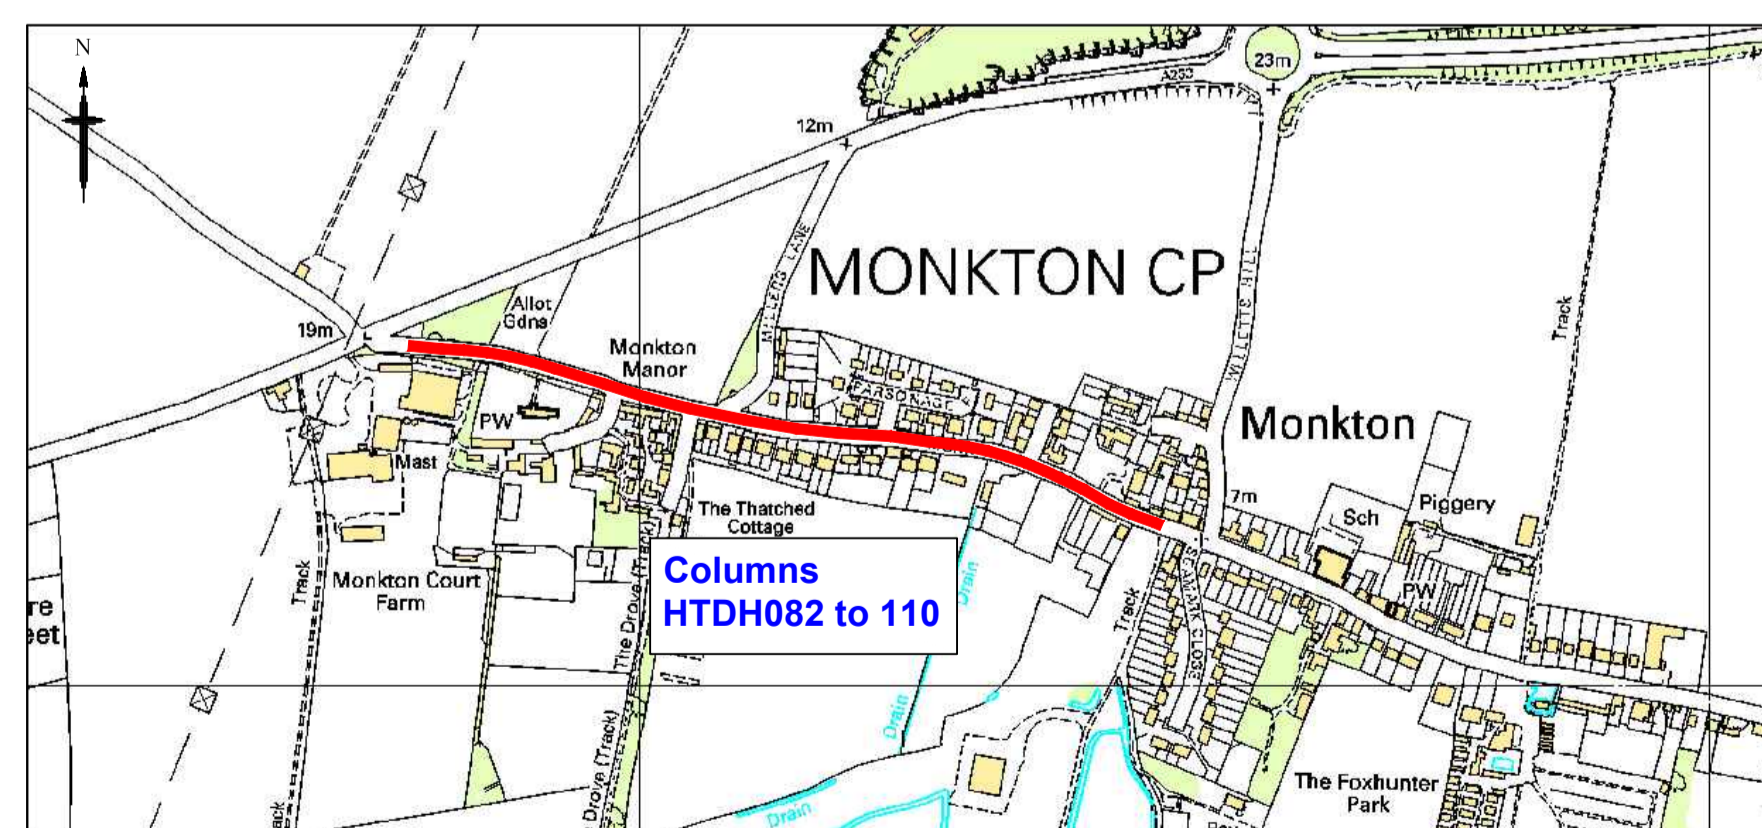

Monkton Street

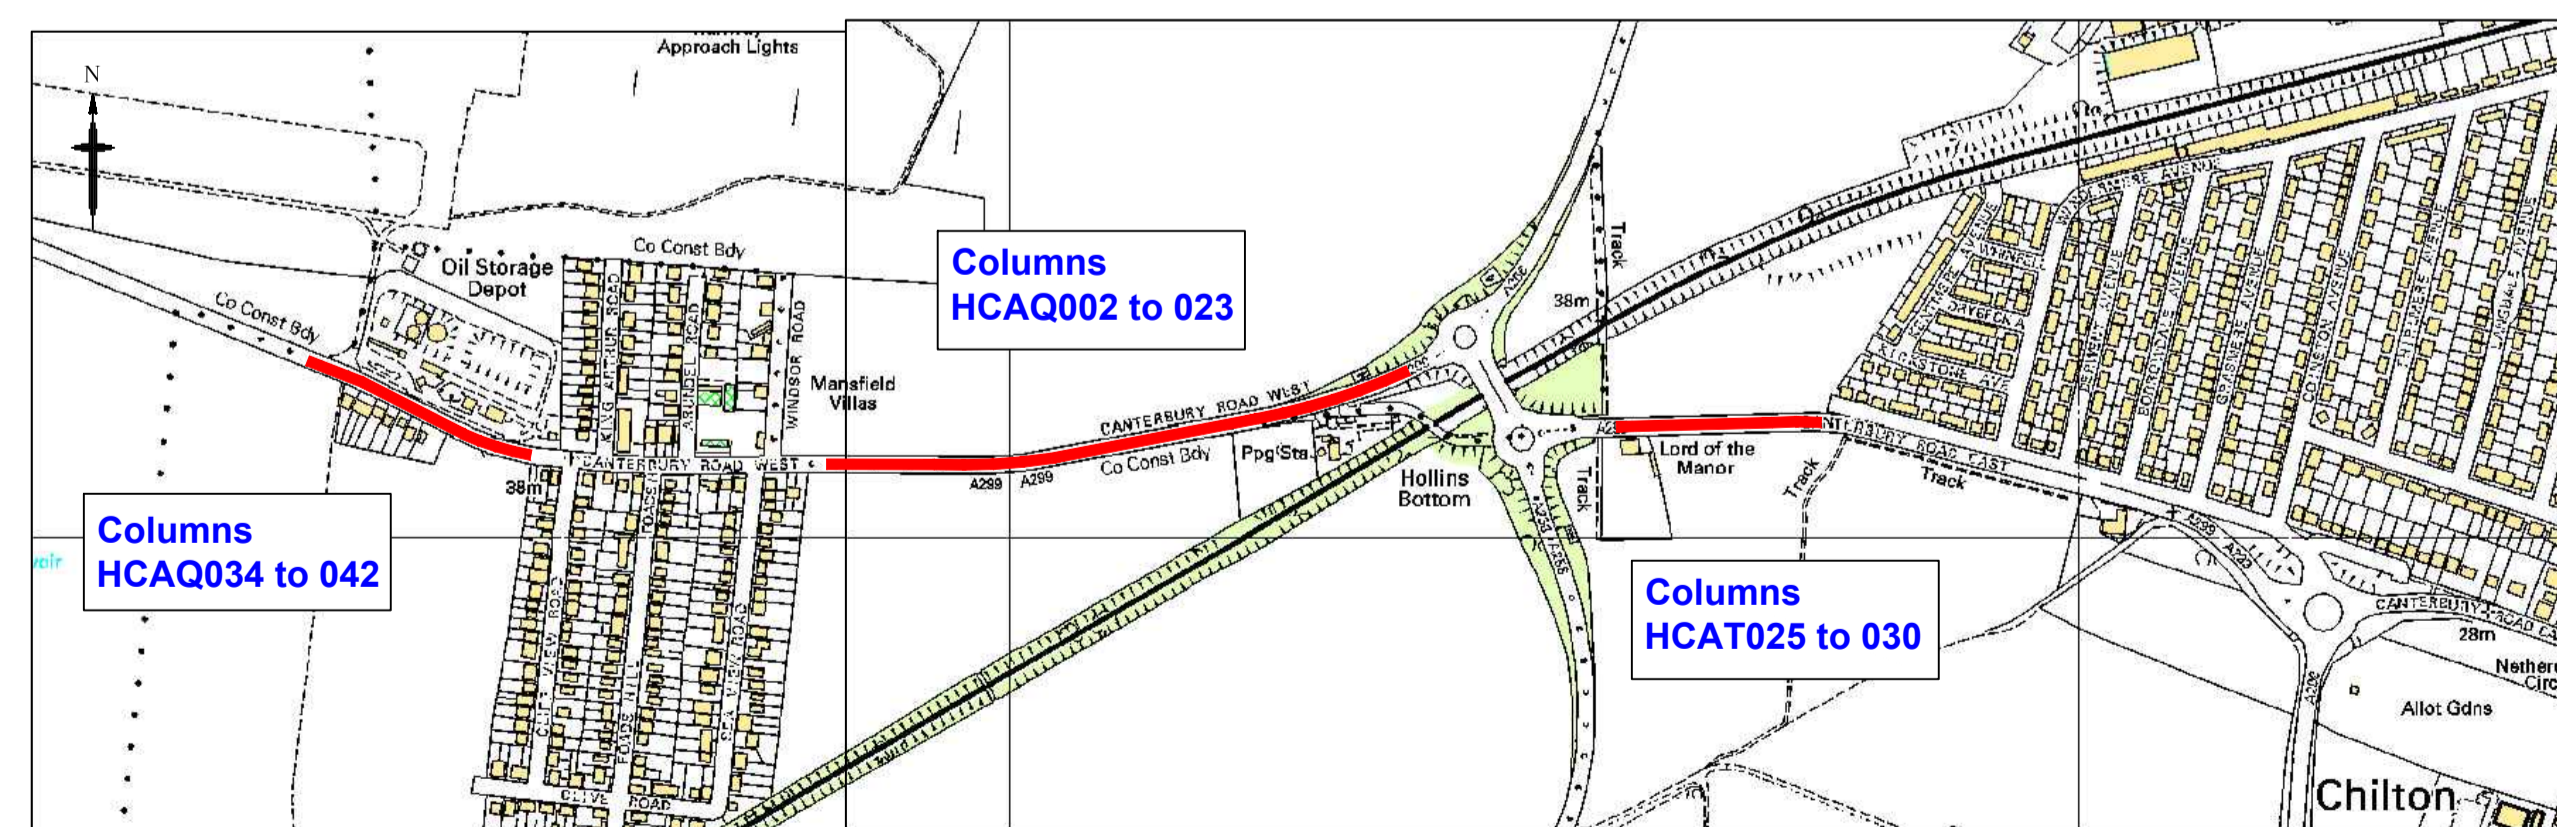

Canterbury Road (East) and Canterbury Road (West)

THANET

KEY

- Extent of Columns to be switched off.
- HEAE002 Column Ref No. of columns to be switched off.

| Rev | Revision Date | Purpose of revision | Drawn | Checked | Approved |
|-----|---------------|---|-------|---------|----------|
| 2 | 26.02.2013 | Eastern Esplanade, Western Esplanade and Marine Esplanade Removed | HC | CH | CH |
| 1 | 22.01.2013 | Notes changed to indicate switch off | HC | CH | CH |
| 0 | 19.12.2012 | | HC | CH | CH |



Kent County Council
Ashford Highway Depot, Javelin Way,
Ashford, Kent, TN24 8AD
Tel: 08458 247 800

Project
Safe and Sensible Street Lighting
Phase 1
Trial Switch Off of Surplus Lights

Drawing title
Location Plan - Thanet District

Drawing status
For Consultation

Scale
Not to Scale Do not scale

Drawing number
KCC/HL/ESP/Thanet/01 2

This drawing is not to be used in whole or part other than for the intended purpose and project as defined on this drawing. Refer to the contract for full terms and conditions.