



**KEY**


- █ Extent of Columns to be switched off.
- HEAE002 Column Ref No. of columns to be switched off.

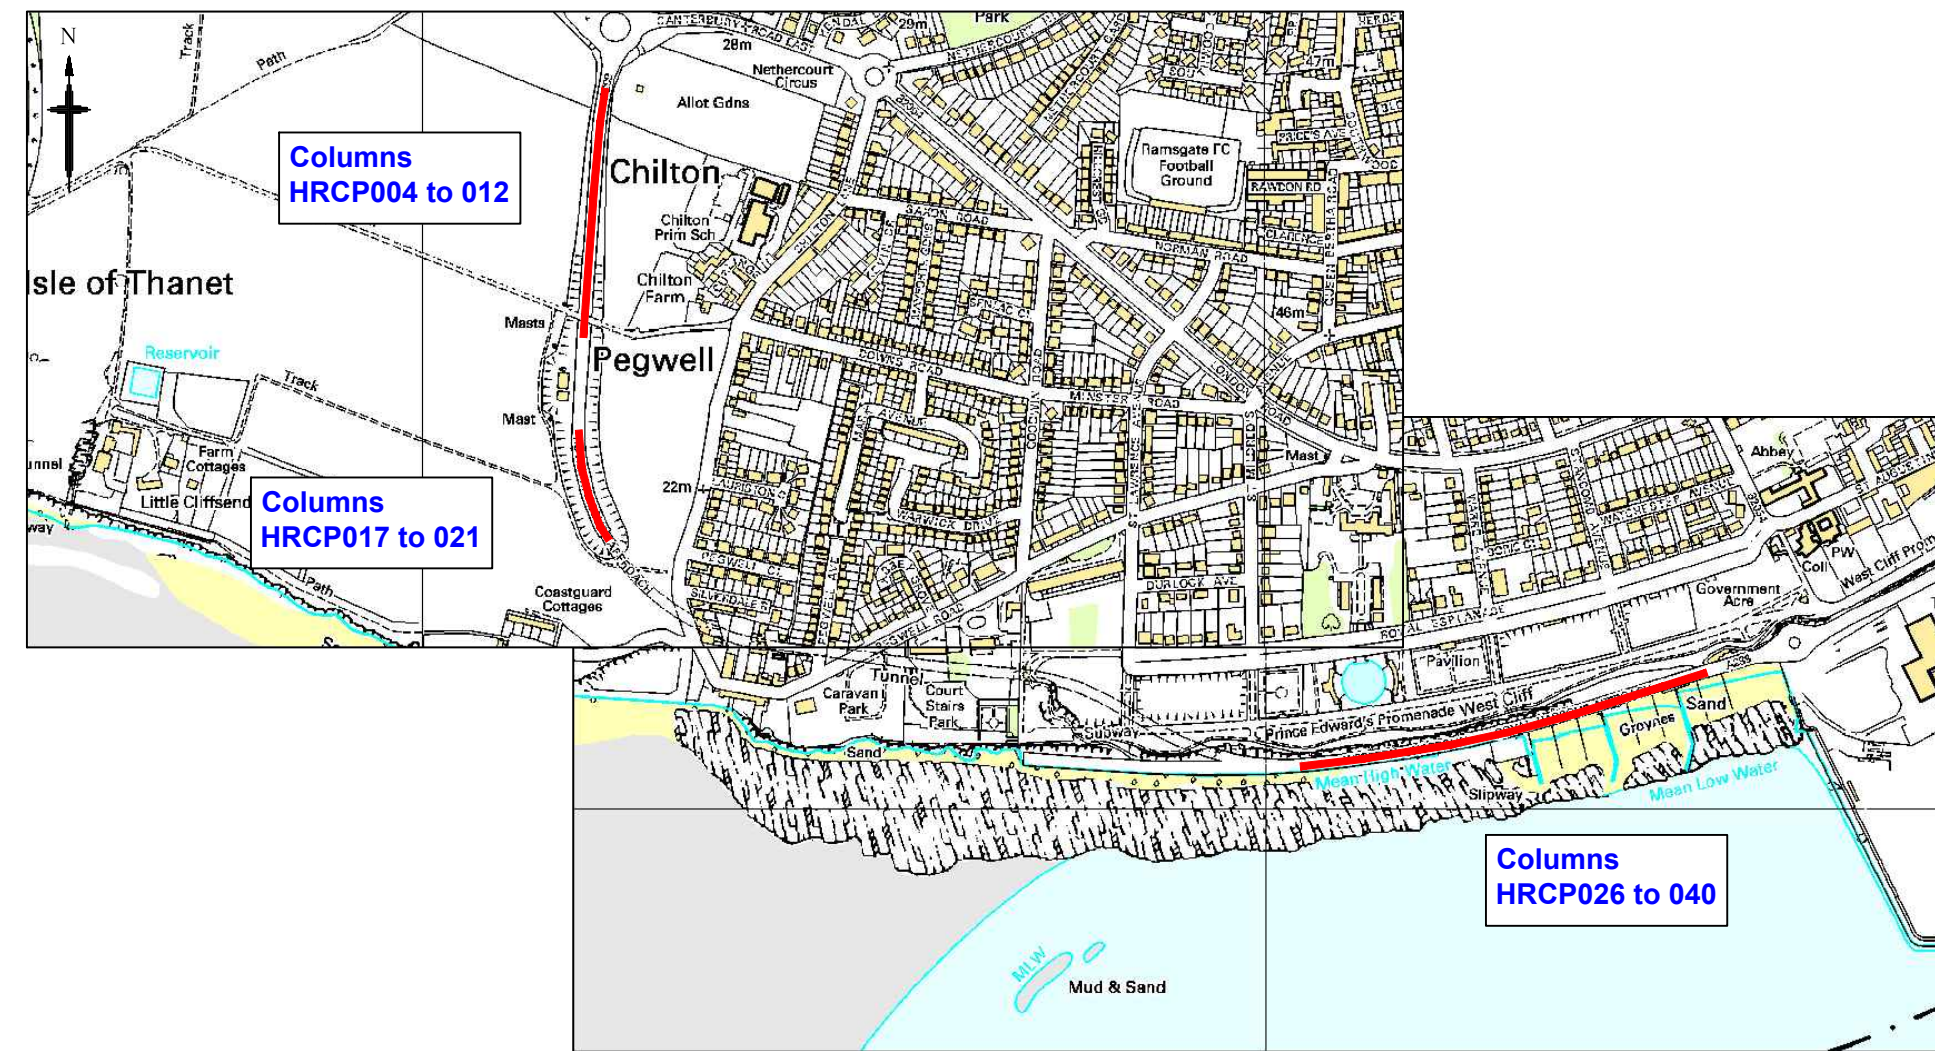


**Royal Harbour Approach**

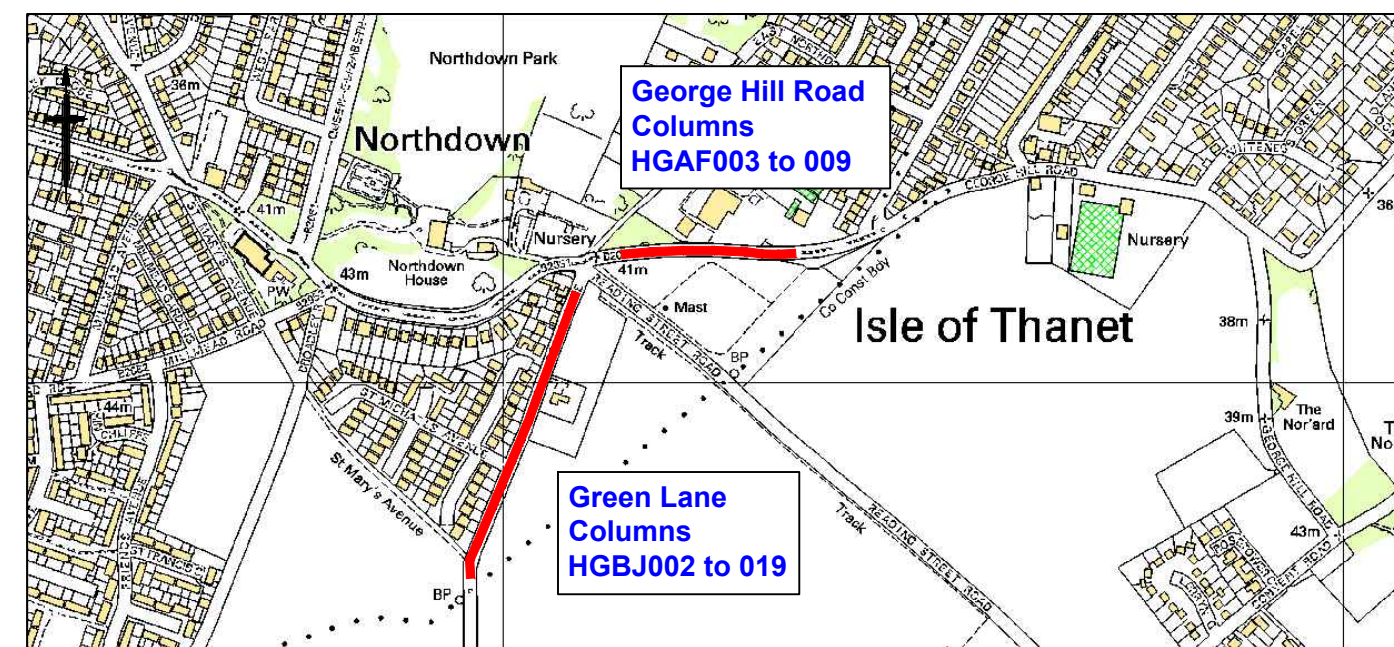


**Green Lane, George Hill Road**

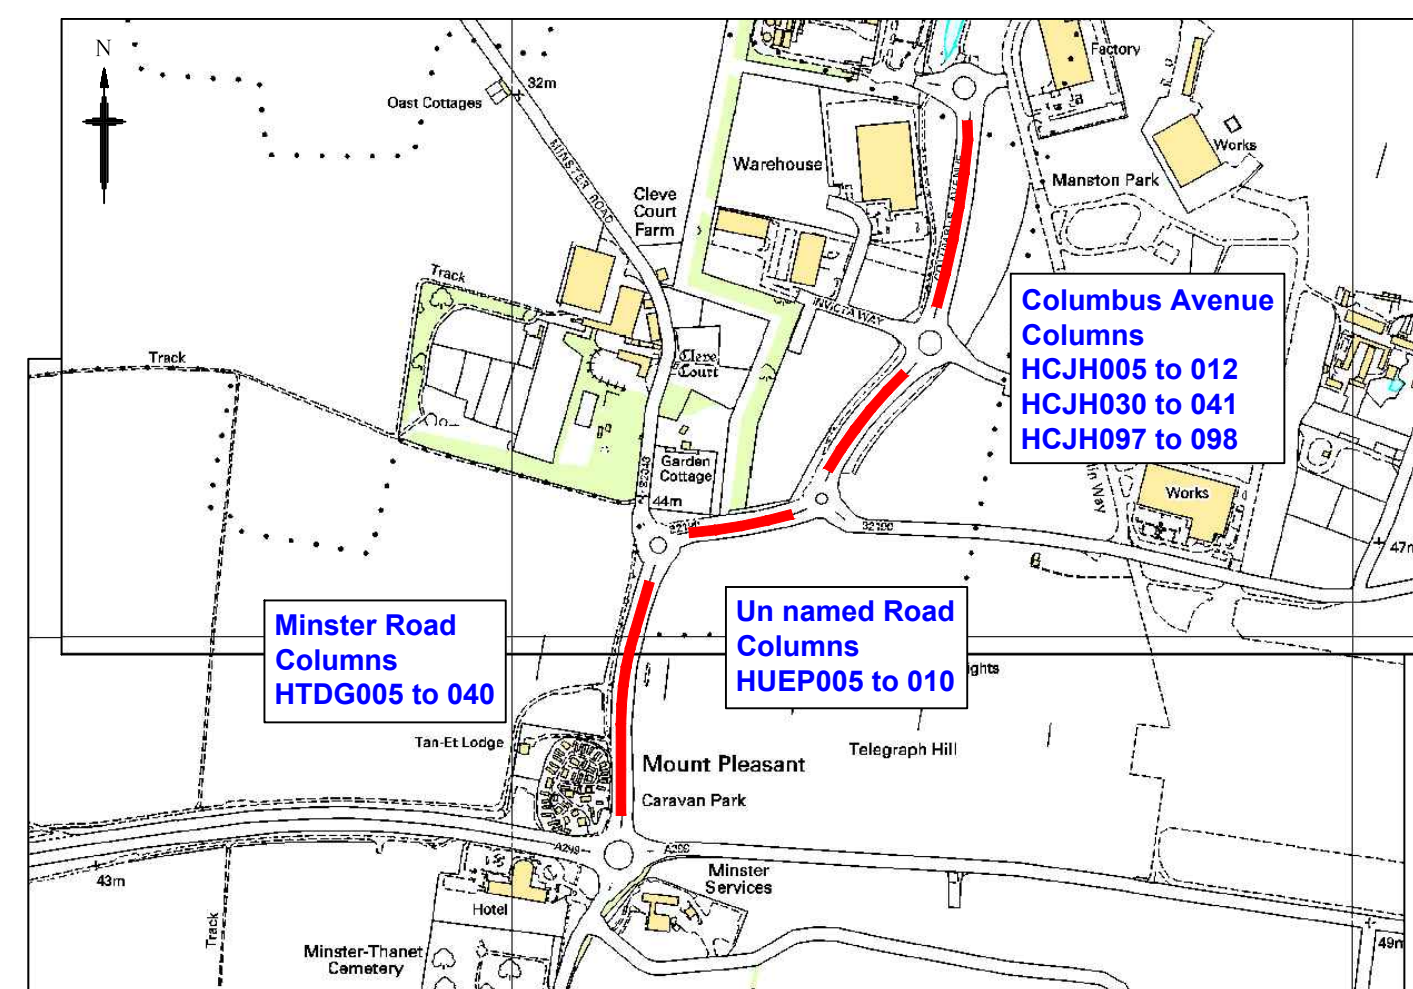


**Minster Road and Columbus Avenue**

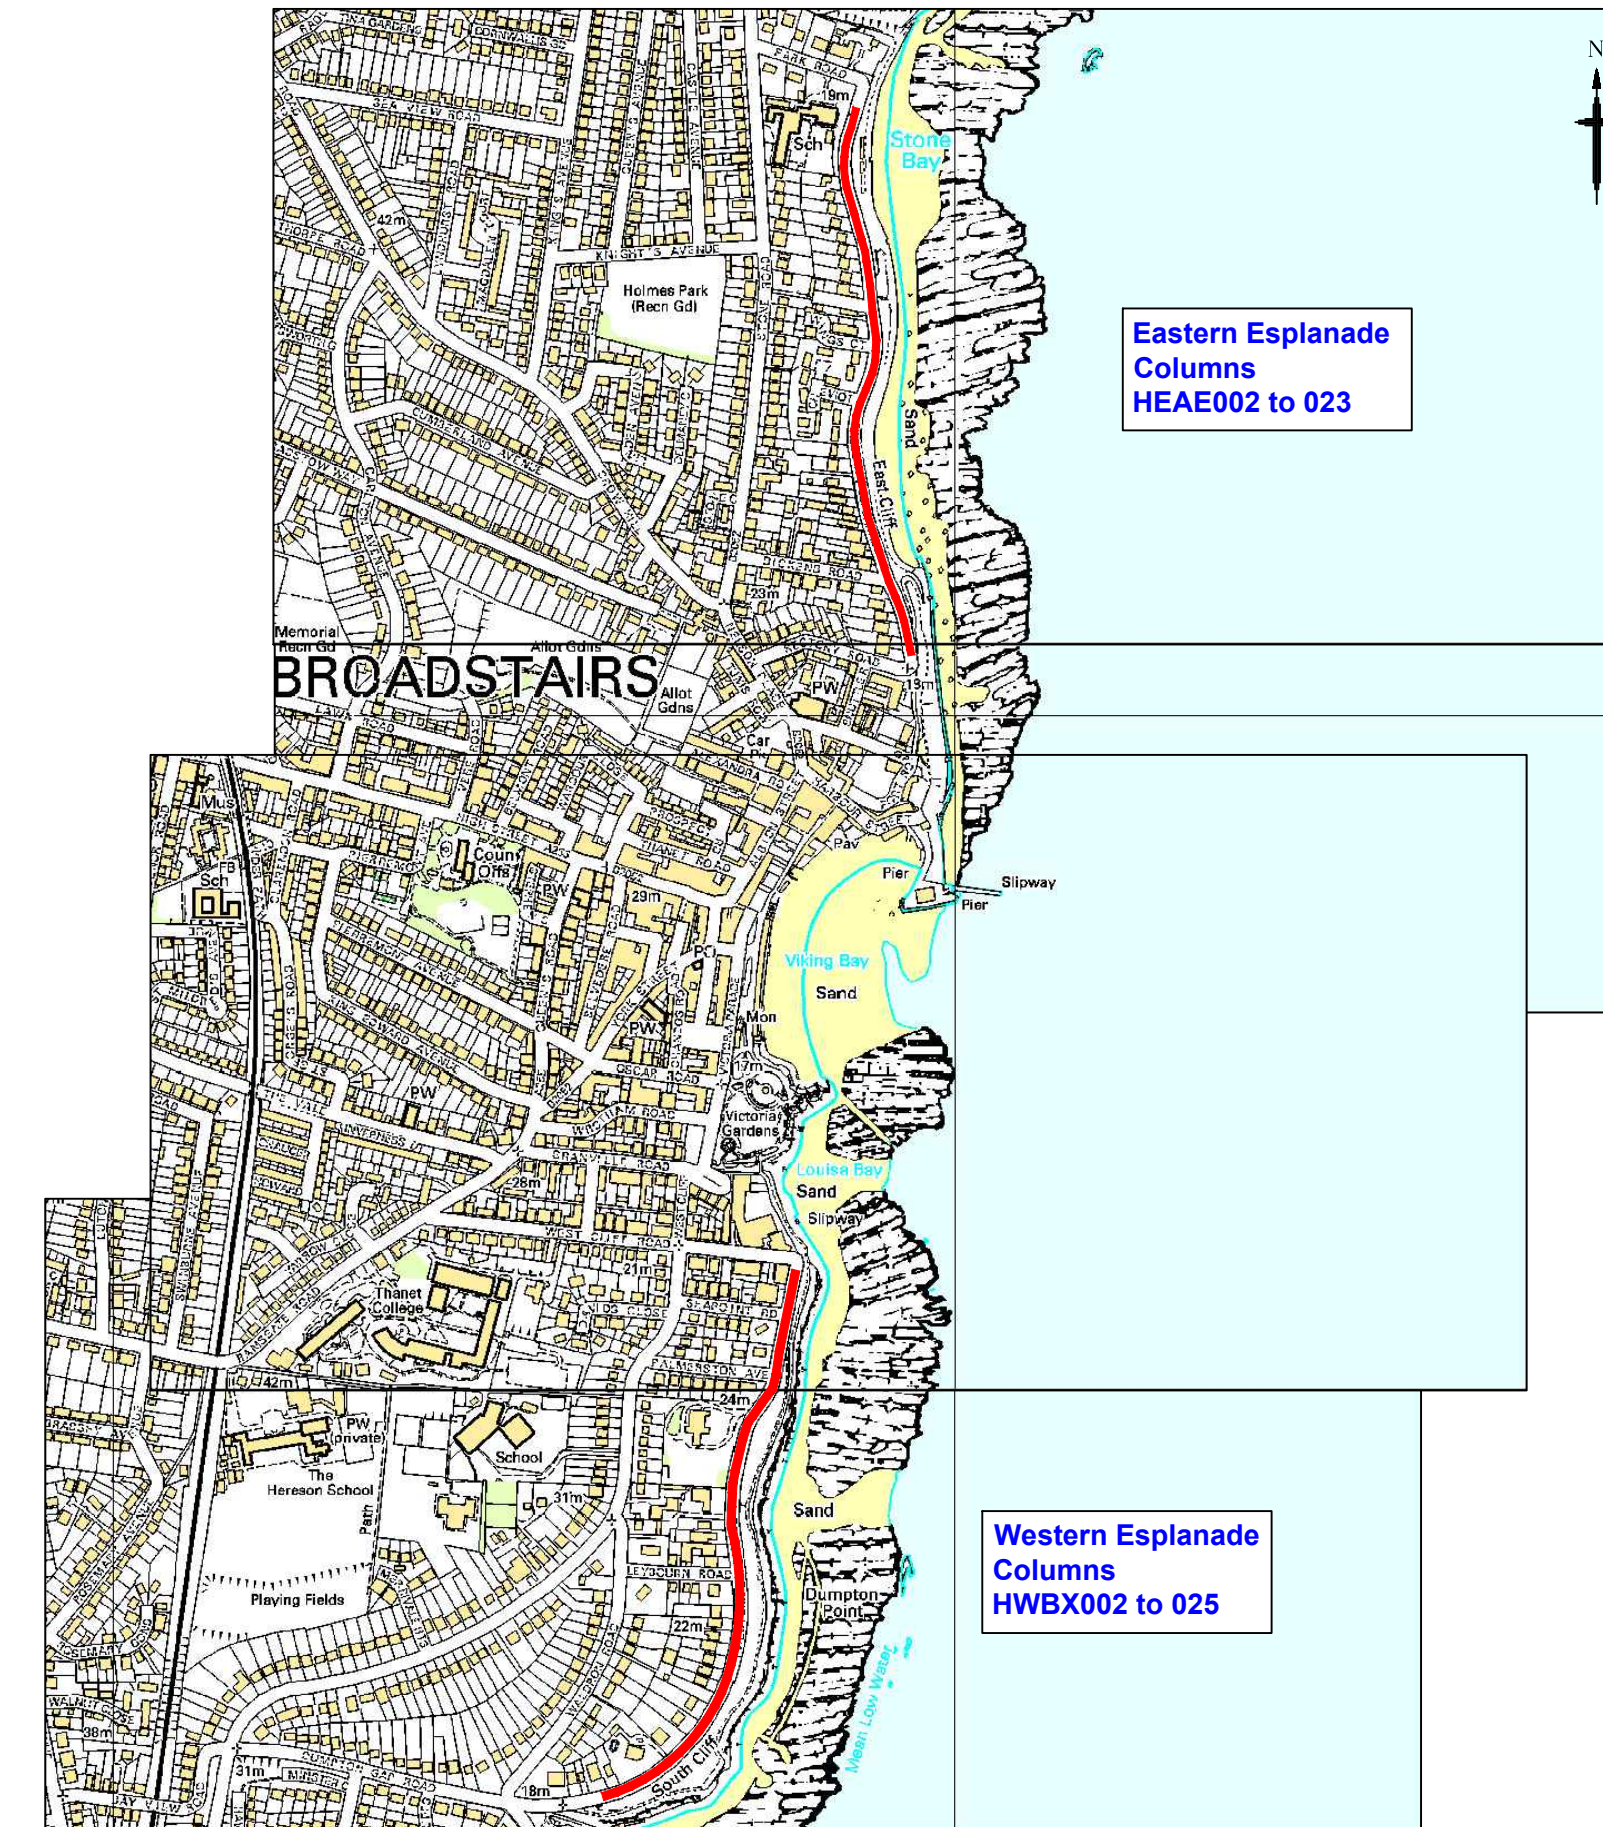


**Eastern Esplanade  
Western Esplanade**

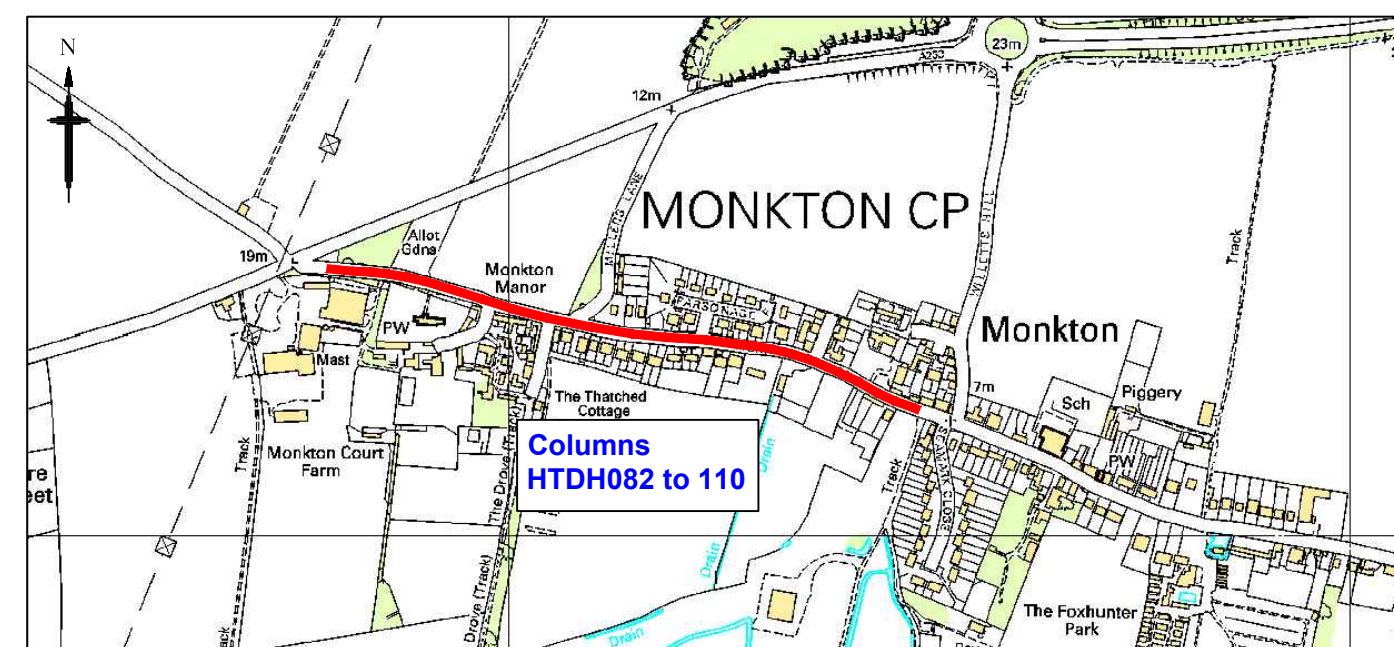

**Monkton Street**

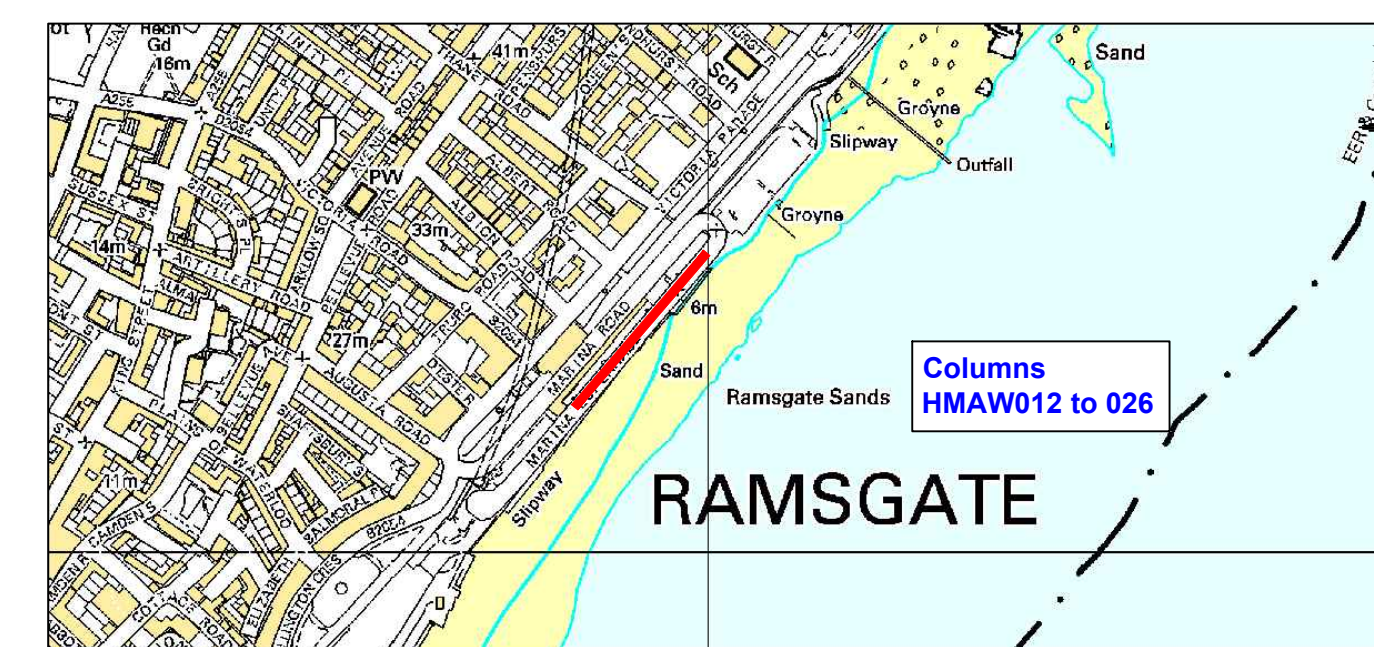

**Marina Esplanade**

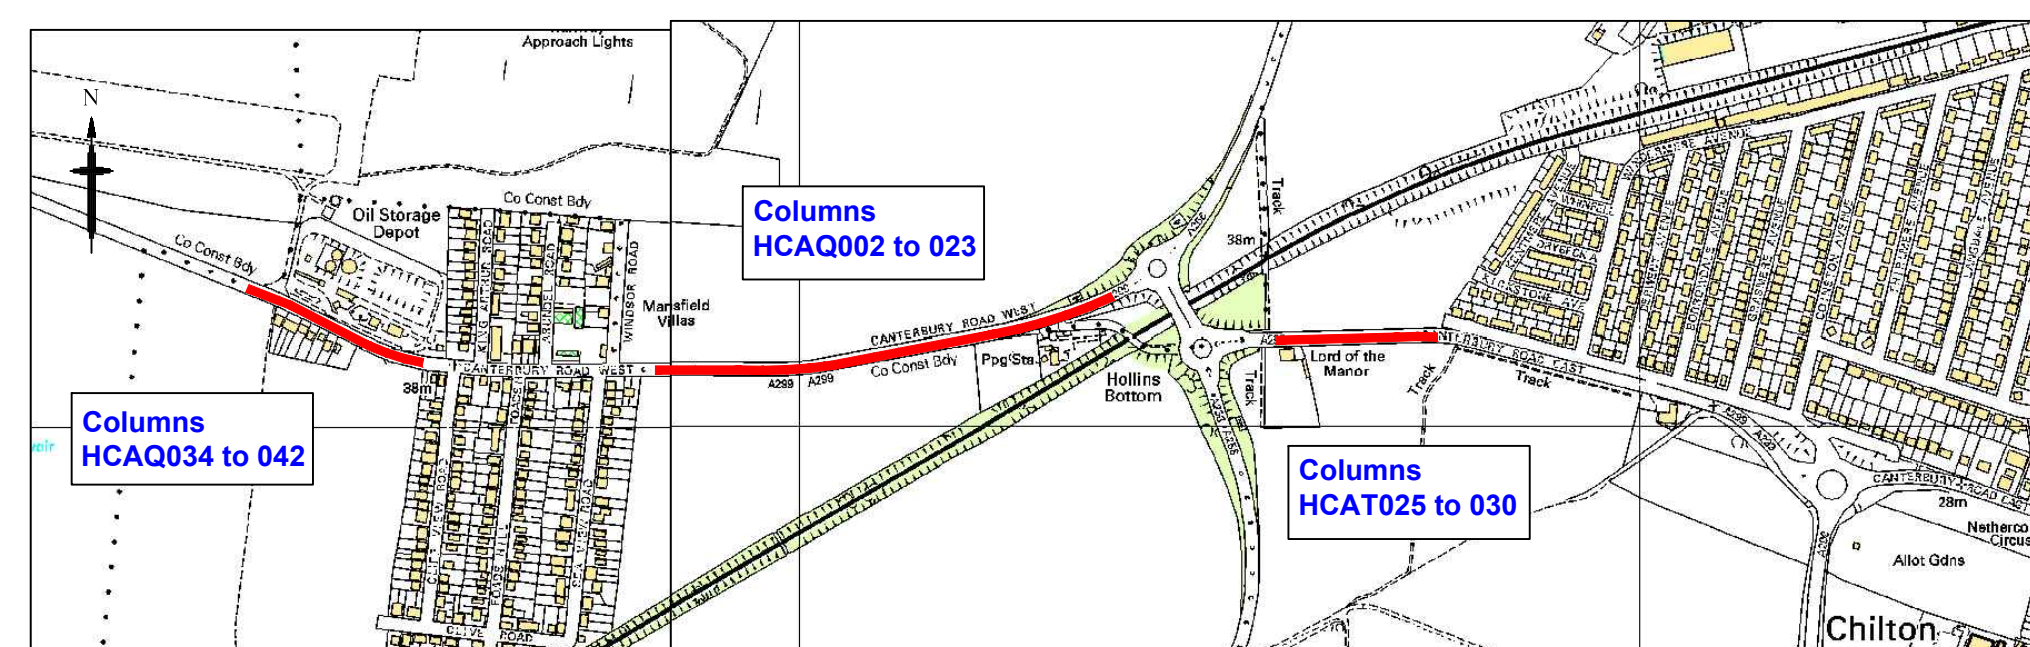

**Canterbury Road (East)  
Canterbury Road (West)**

**THANET**

3	06.03.2013	Eastern Esplanade, Western Esplanade and Marine Esplanade Reinstated	HC	CH	CH
2	26.02.2013	Eastern Esplanade, Western Esplanade and Marine Esplanade Removed	HC	CH	CH
1	22.01.2013	Notes changed to indicate switch off	HC	CH	CH
0	19.12.2012		HC	CH	CH
Rev	Revision Date	Purpose of revision	Drawn	Checked	Approved



Kent County Council  
Ashford Highway Depot, Javelin Way,  
Ashford, Kent, TN24 8AD  
Tel: 08458 247 800

Project Safe and Sensible Street Lighting  
Phase 1  
Trial Switch Off of Surplus Lights

Drawing title  
**Location Plan - Thanet District**

Drawing status  
For Consultation

Scale  
Not to Scale    Do not scale

Drawing number  
KCC/HL/ESP/Thanet/01    Rev 3

This drawing is not to be used in whole or part other than for the intended purpose and project as defined on this drawing. Refer to the contract for full terms and conditions.