


# Station Road/The Square Birchington Site Plan 1

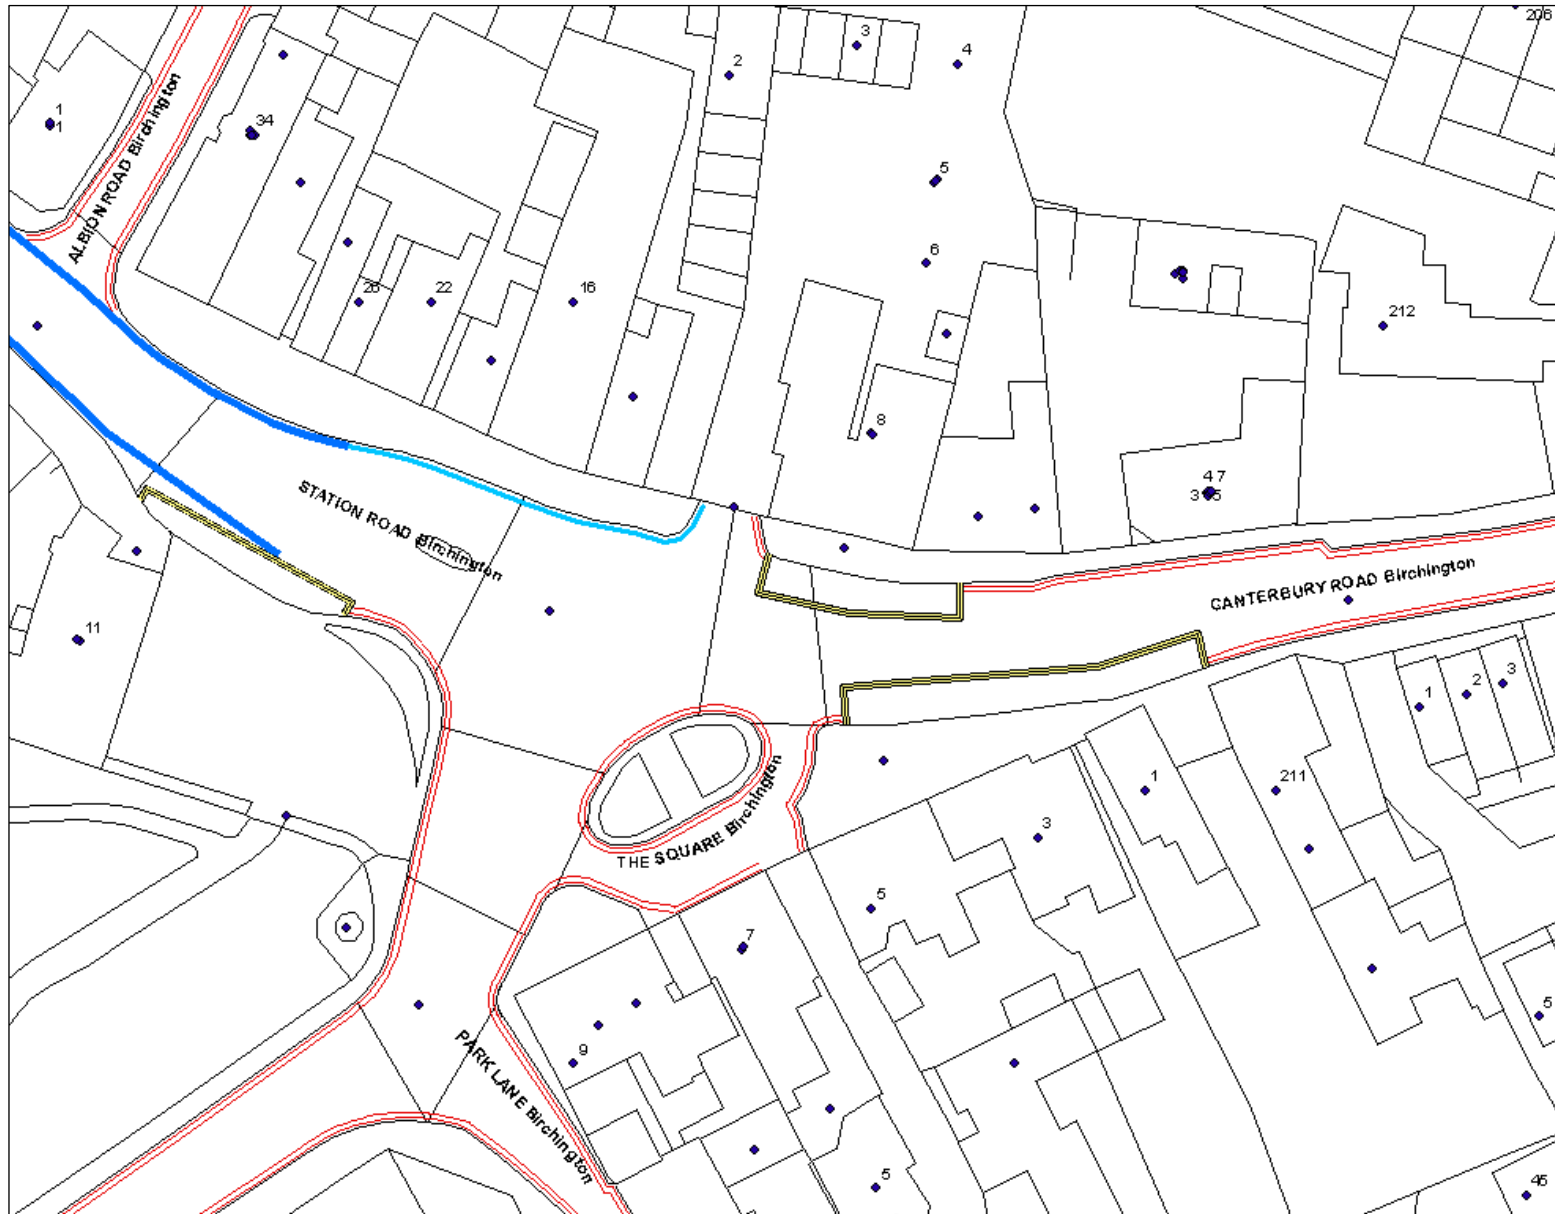

Proposed no loading ban  
(kerb marks)



SITE PLAN 1

SLI 100018261