


Cecil Street, Margate. Site plan 1

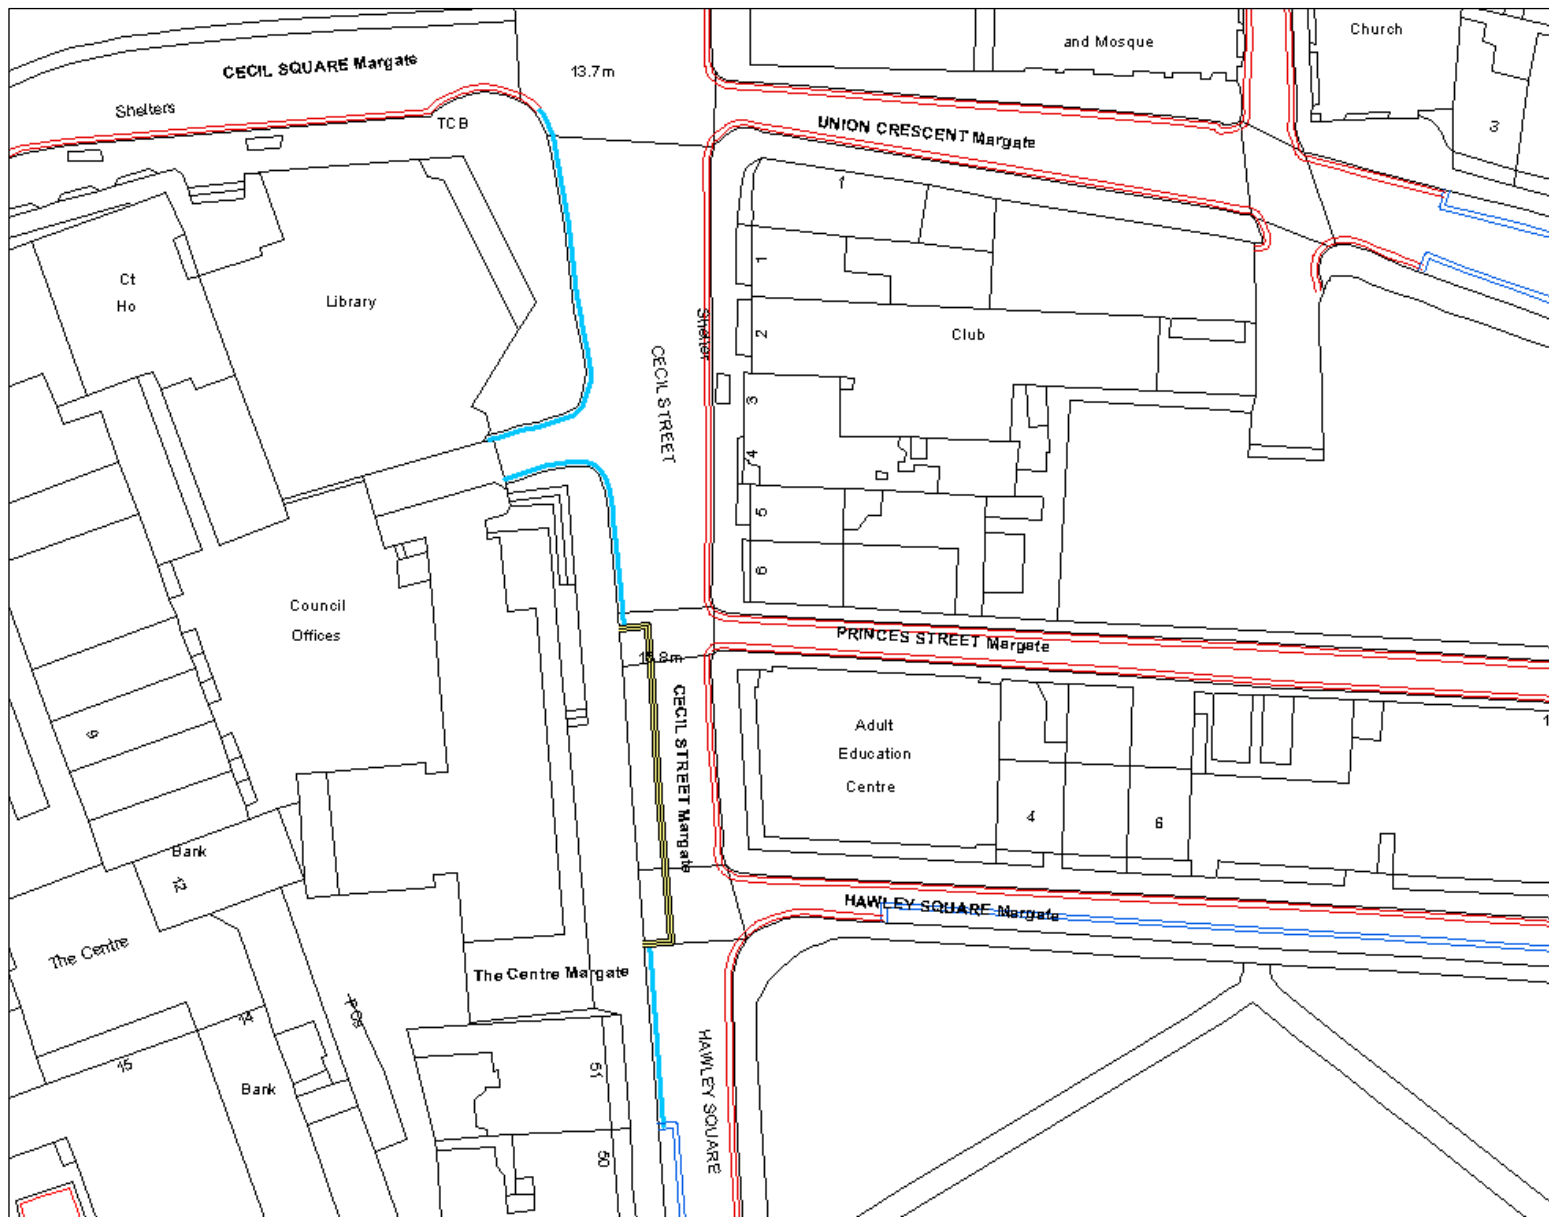

Proposed no loading ban
(kerb marks)

Currently double yellow
lines



Site Plan 1
Cecil Street,
Margate

SLI 100018261