


Cedar Close, Margate. Site plan 2

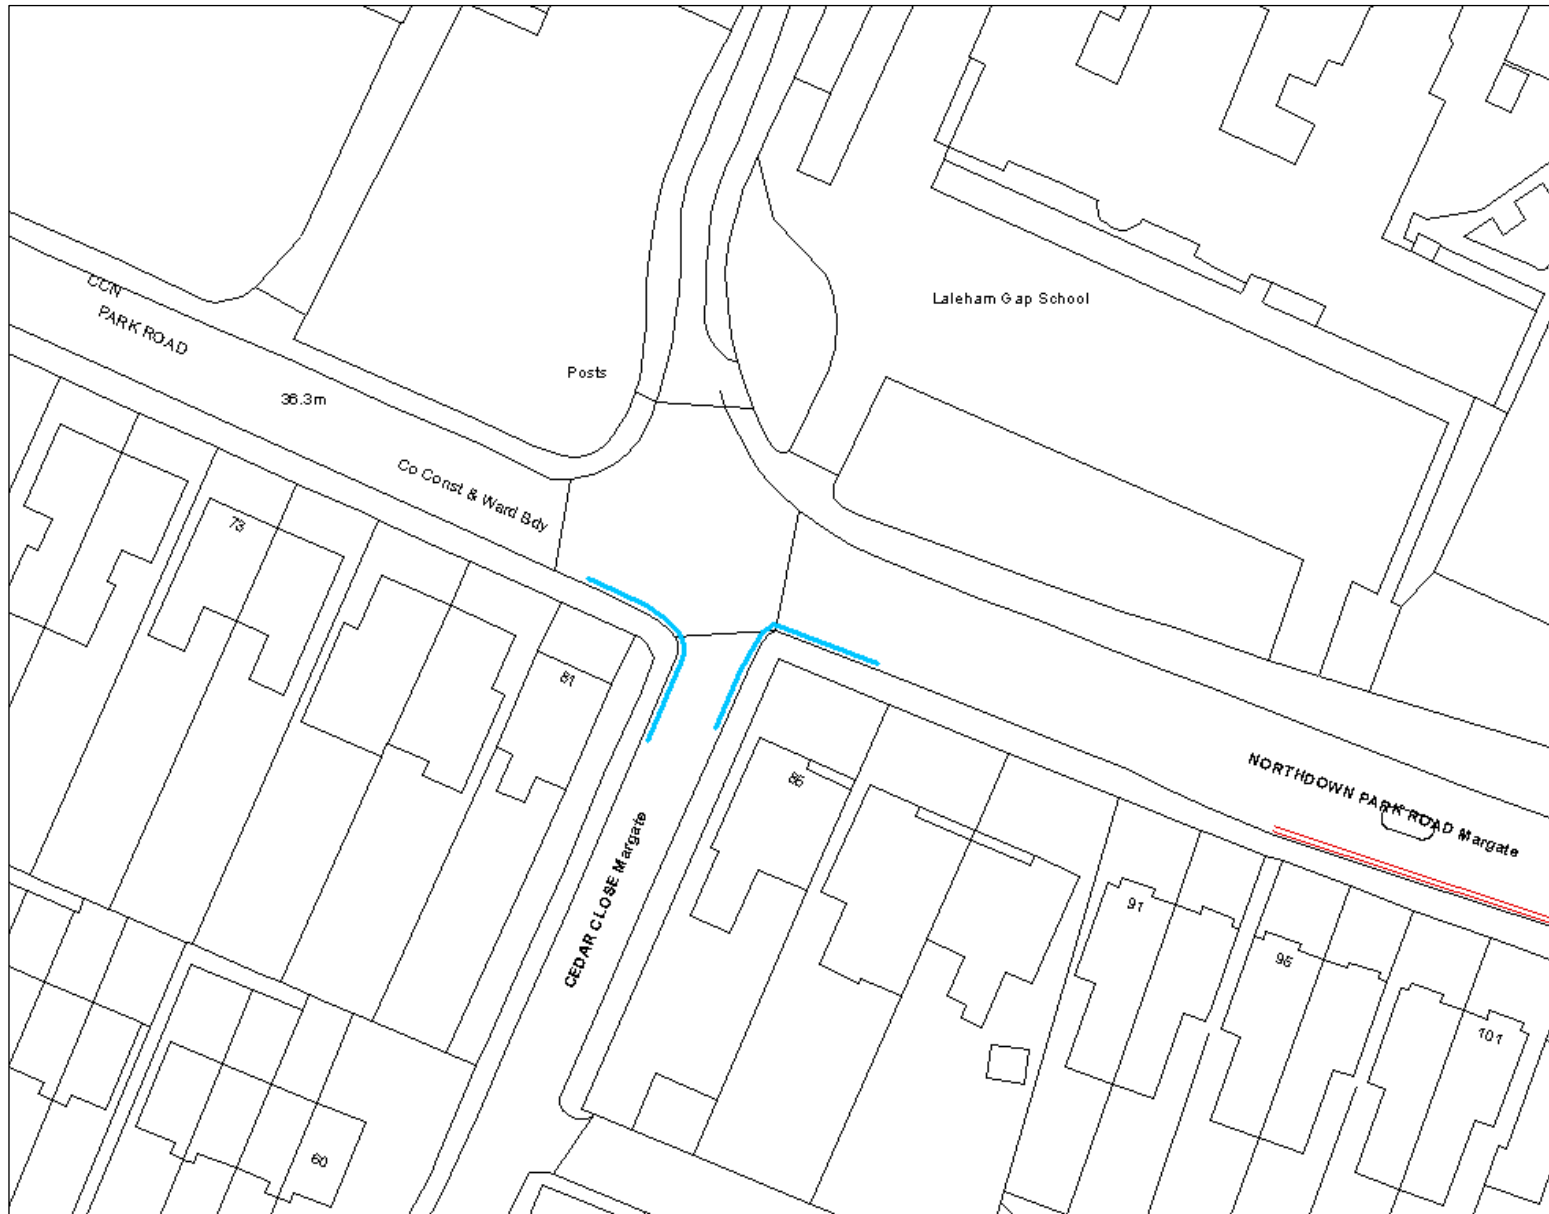

15 meters proposed corner protection double yellow lines



Site Plan 2
Cedar Close,
Margate

SLI 100018261