


# Hartdown Road, Margate. Site plan 4

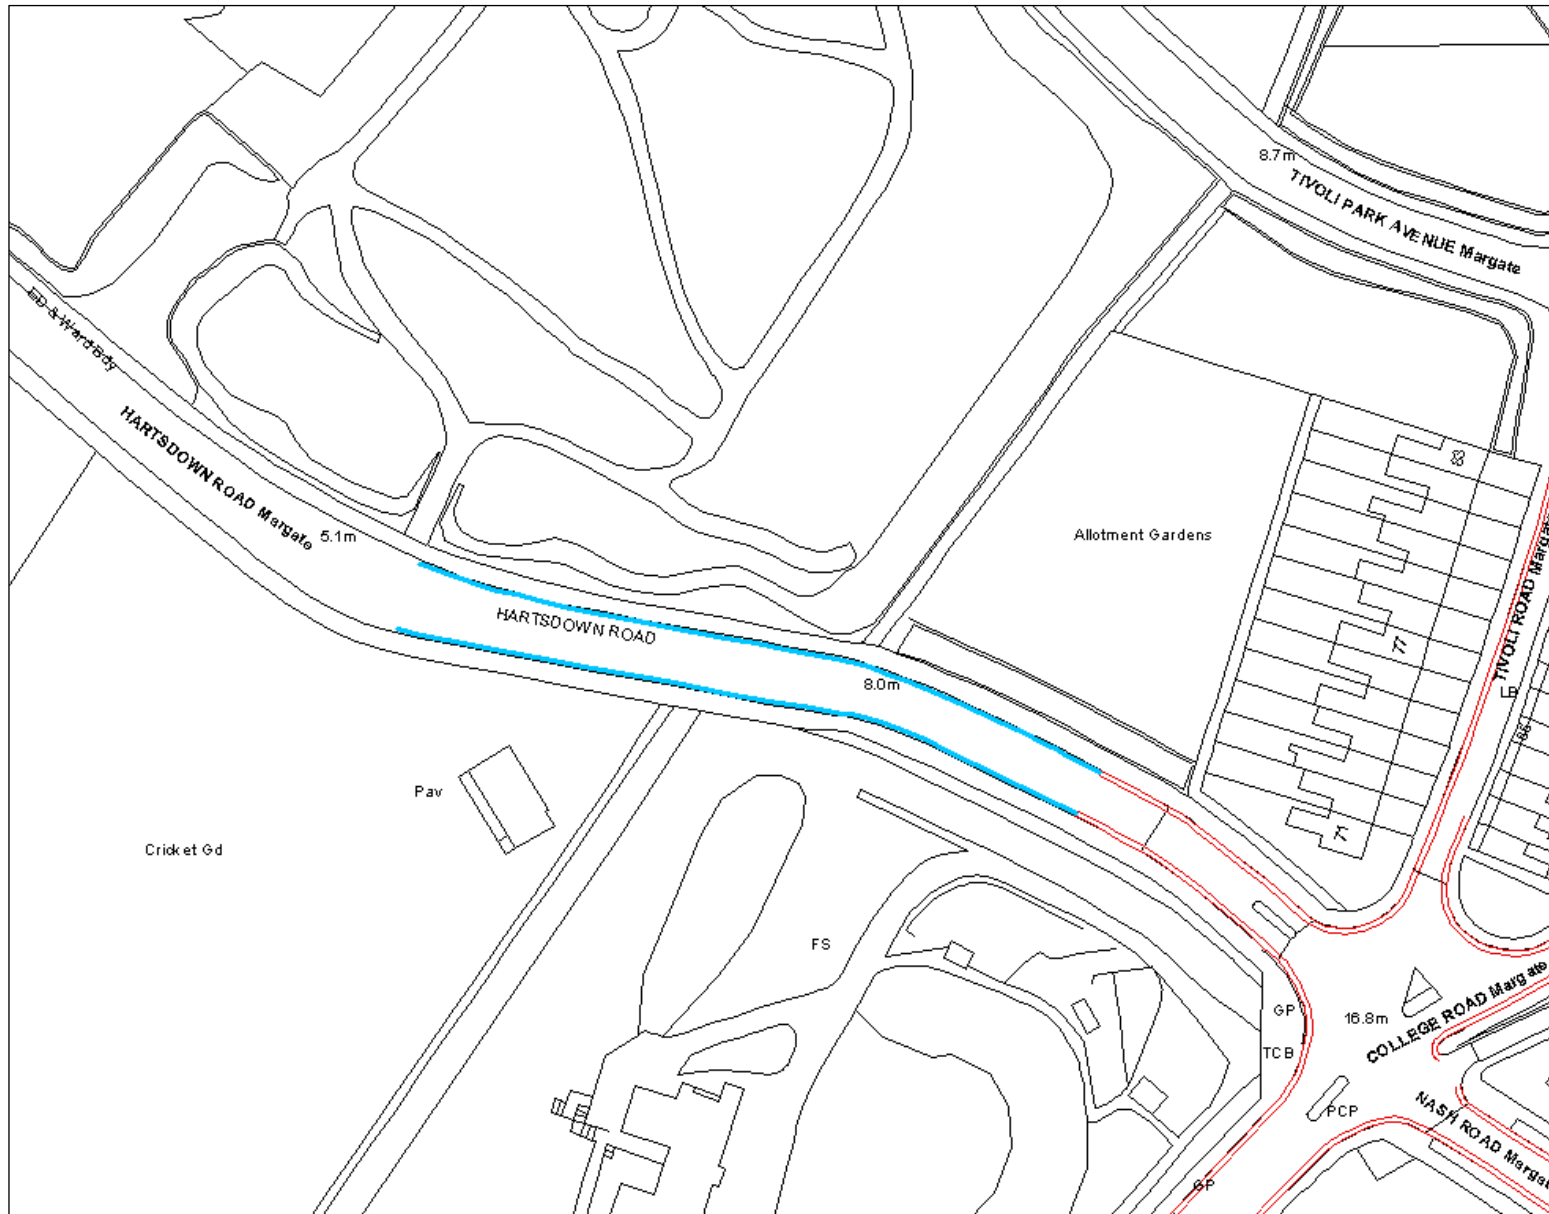

Extension of existing double yellow lines



Site Plan 4  
Hartdown  
Road, Margate

SLI 100018261