


Annex 3- Option 4 Layout (Closure of underpass and main lift stairwell)

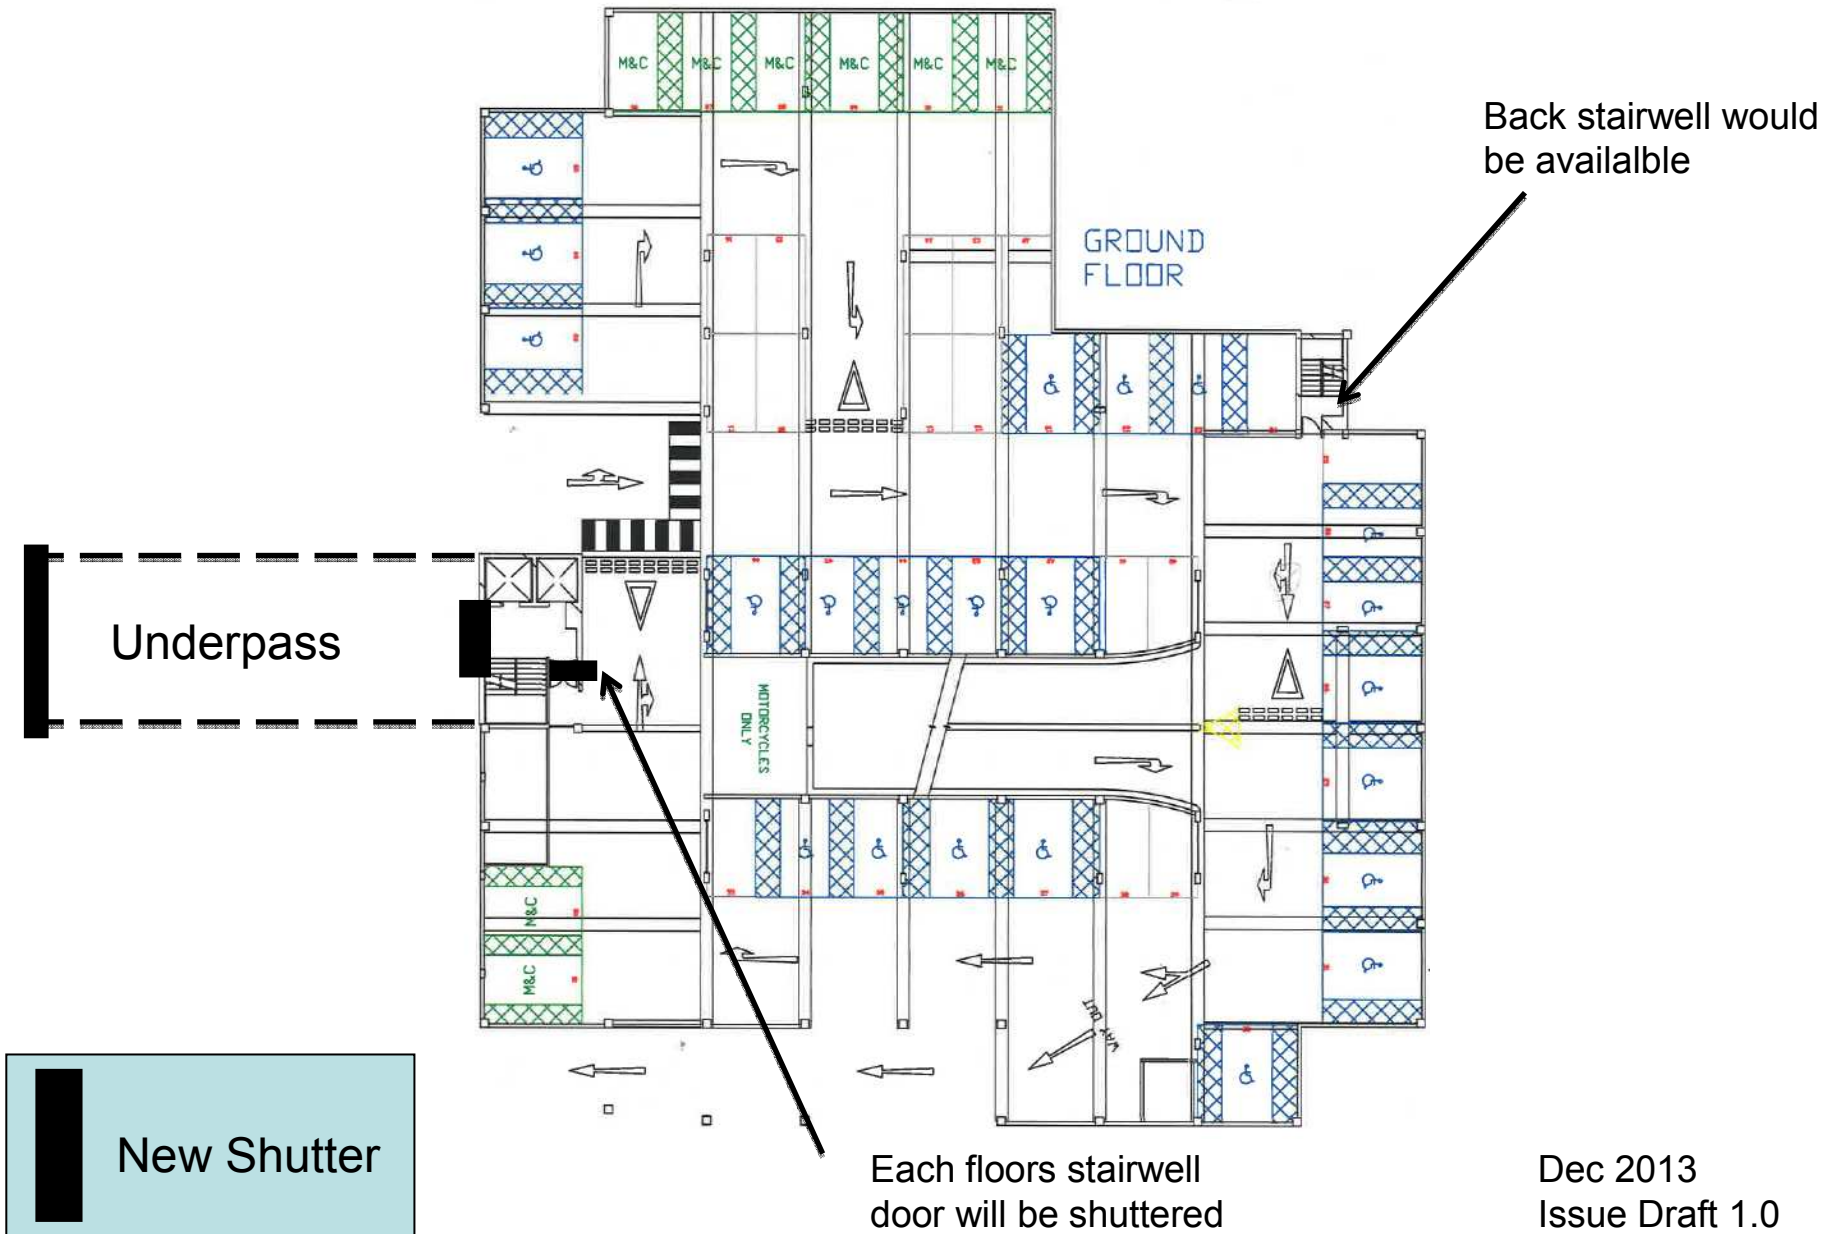

Dec 2013
Issue Draft 1.0