


Lyell Road Birchington Site Plan 1

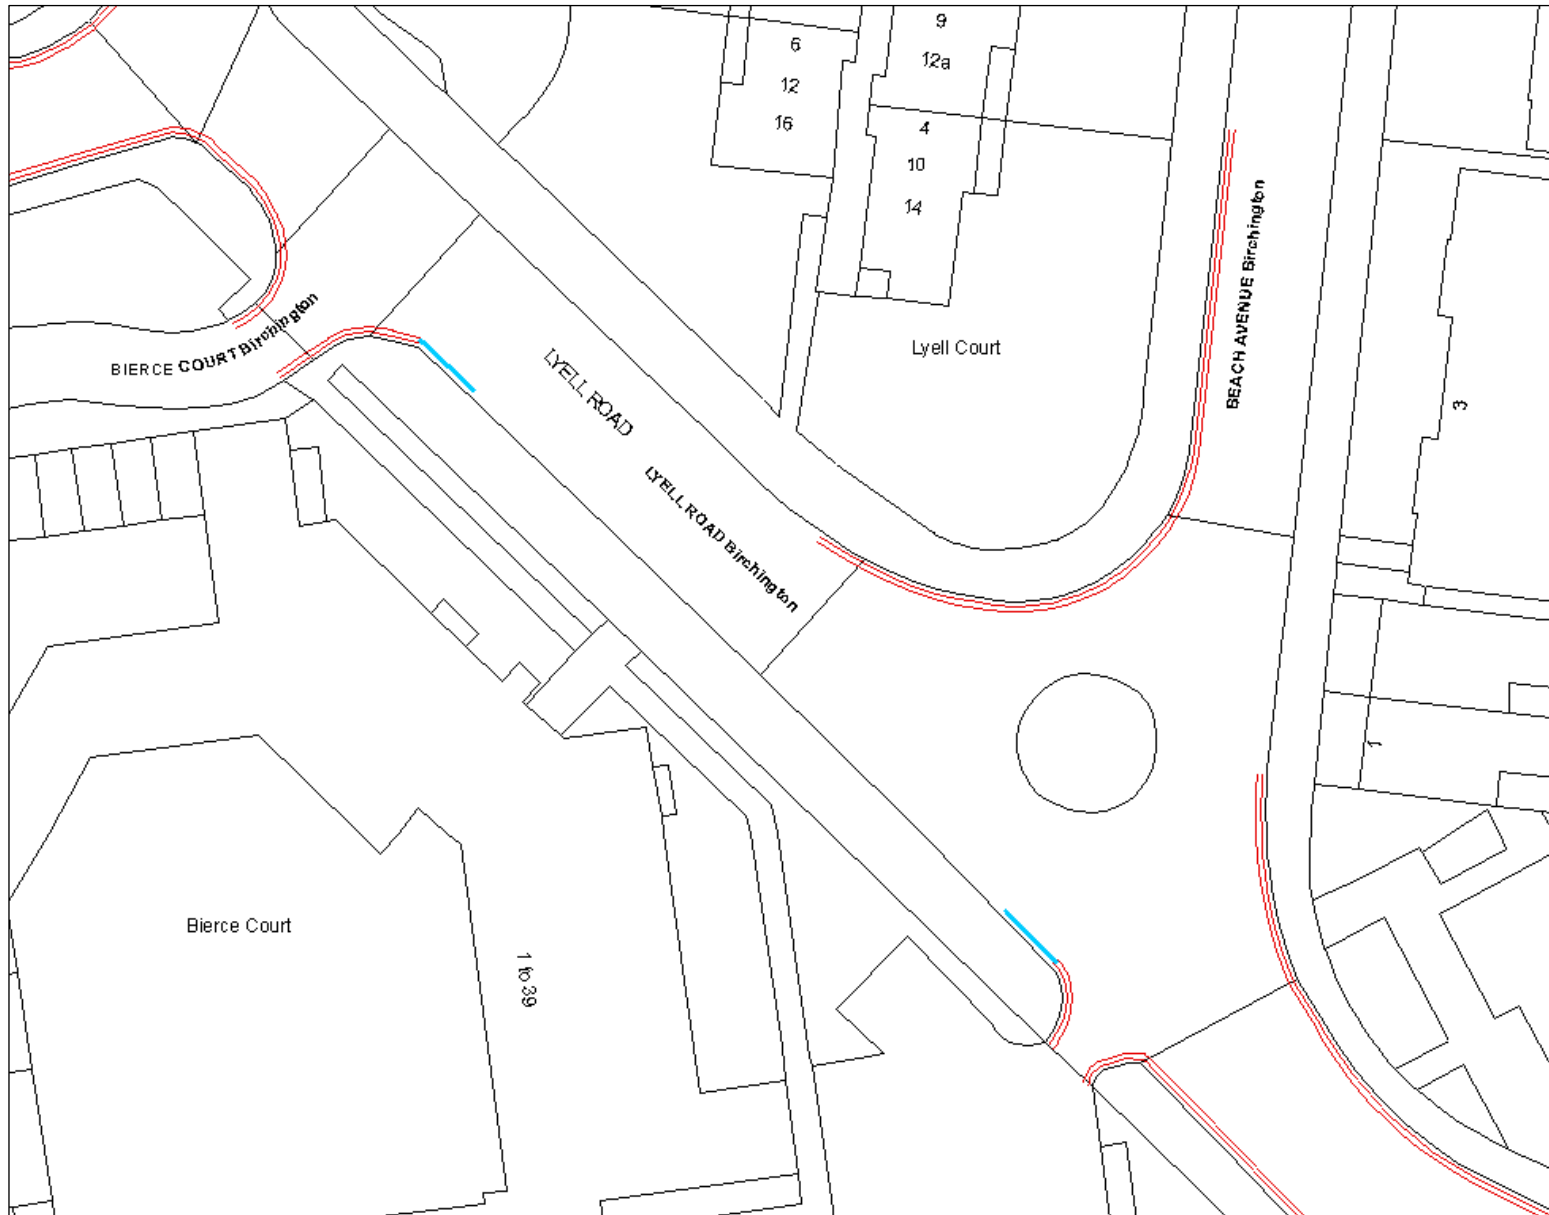

Proposed extending
double yellow line corner
protection



Site Plan 1
Lyell Road
Birchington

SLI 100018261