


Approach Road/Arundel Road Margate Site Plan 4

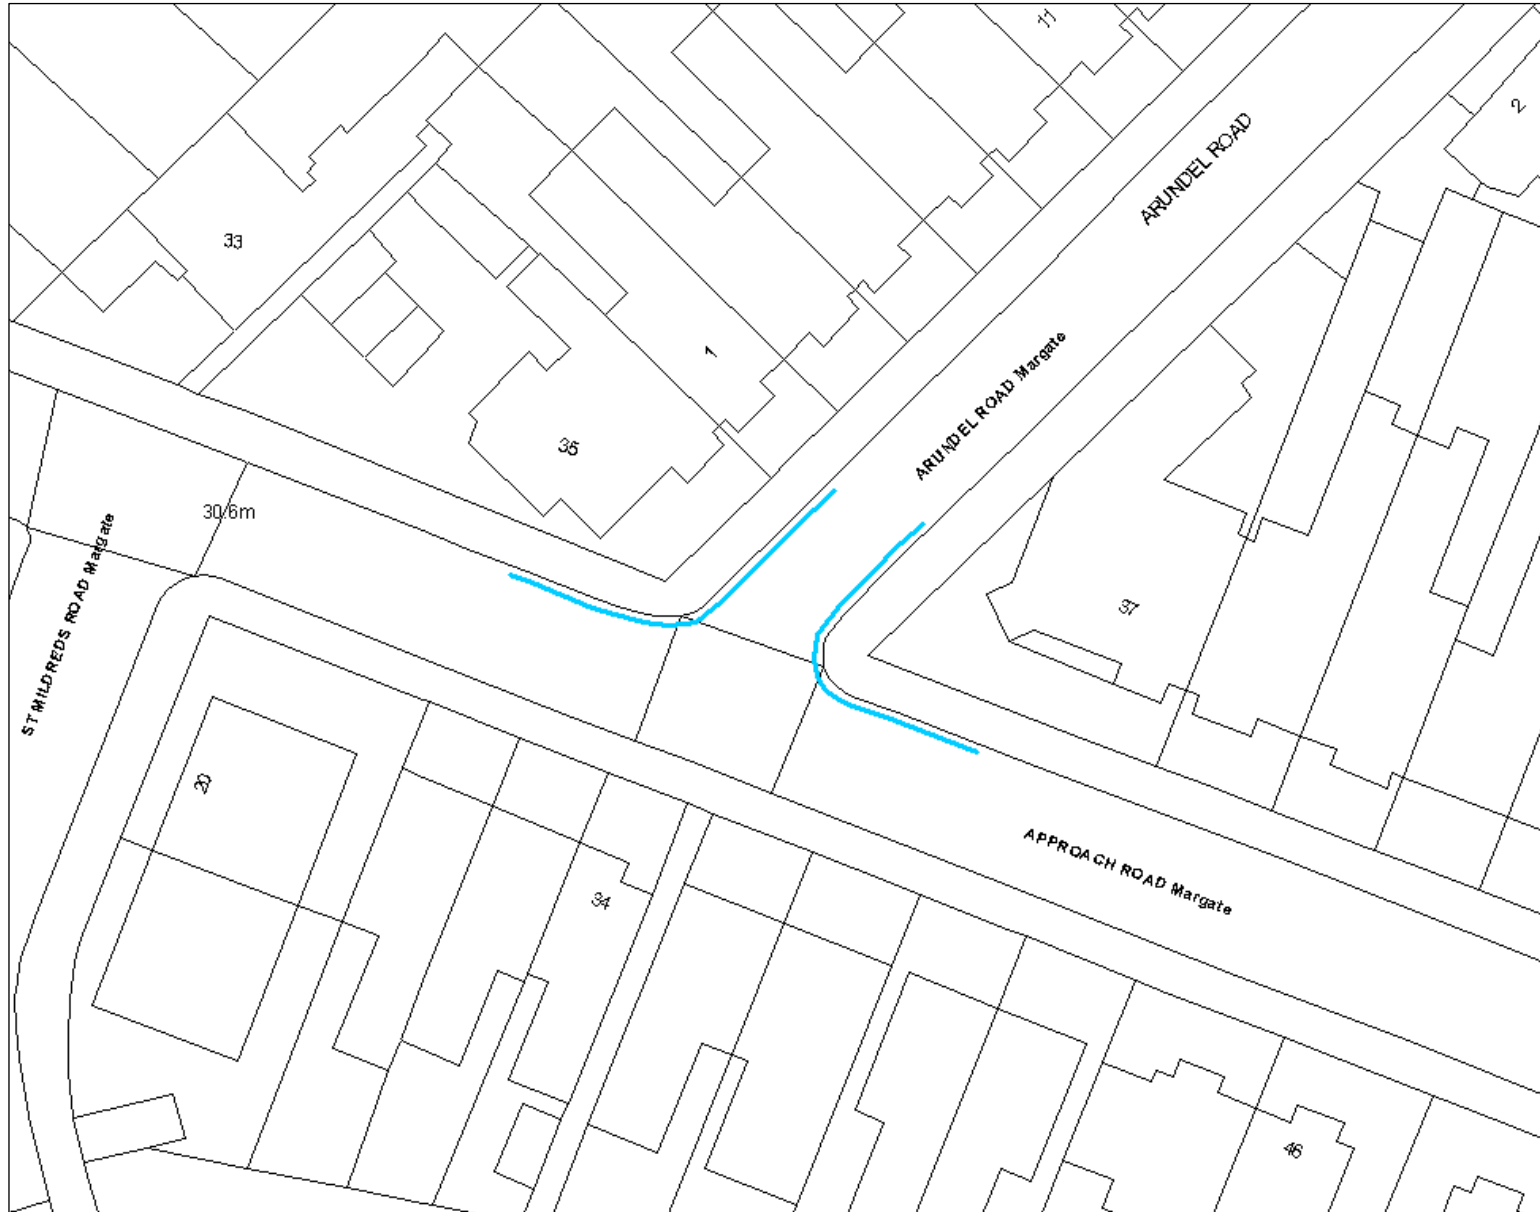

Proposed corner protection on the junction with Arundel Road



Site Plan 4
Approach
Road j/w
Arundel Road
Margate

SLI 100018261