


DO NOT SCALE OFF THIS DRAWING

GENERAL NOTES:

1. THE CONTRACTOR IS RESPONSIBLE FOR VERIFYING ALL SITE AND SETTING OUT DIMENSIONS BEFORE COMMENCING WORK.
2. THIS DRAWING IS TO BE READ IN CONJUNCTION WITH ALL RELEVANT ARCHITECTURAL AND M & E DRAWINGS.
3. ALL DIMENSIONS IN MILLIMETERS UNLESS STATED OTHERWISE.

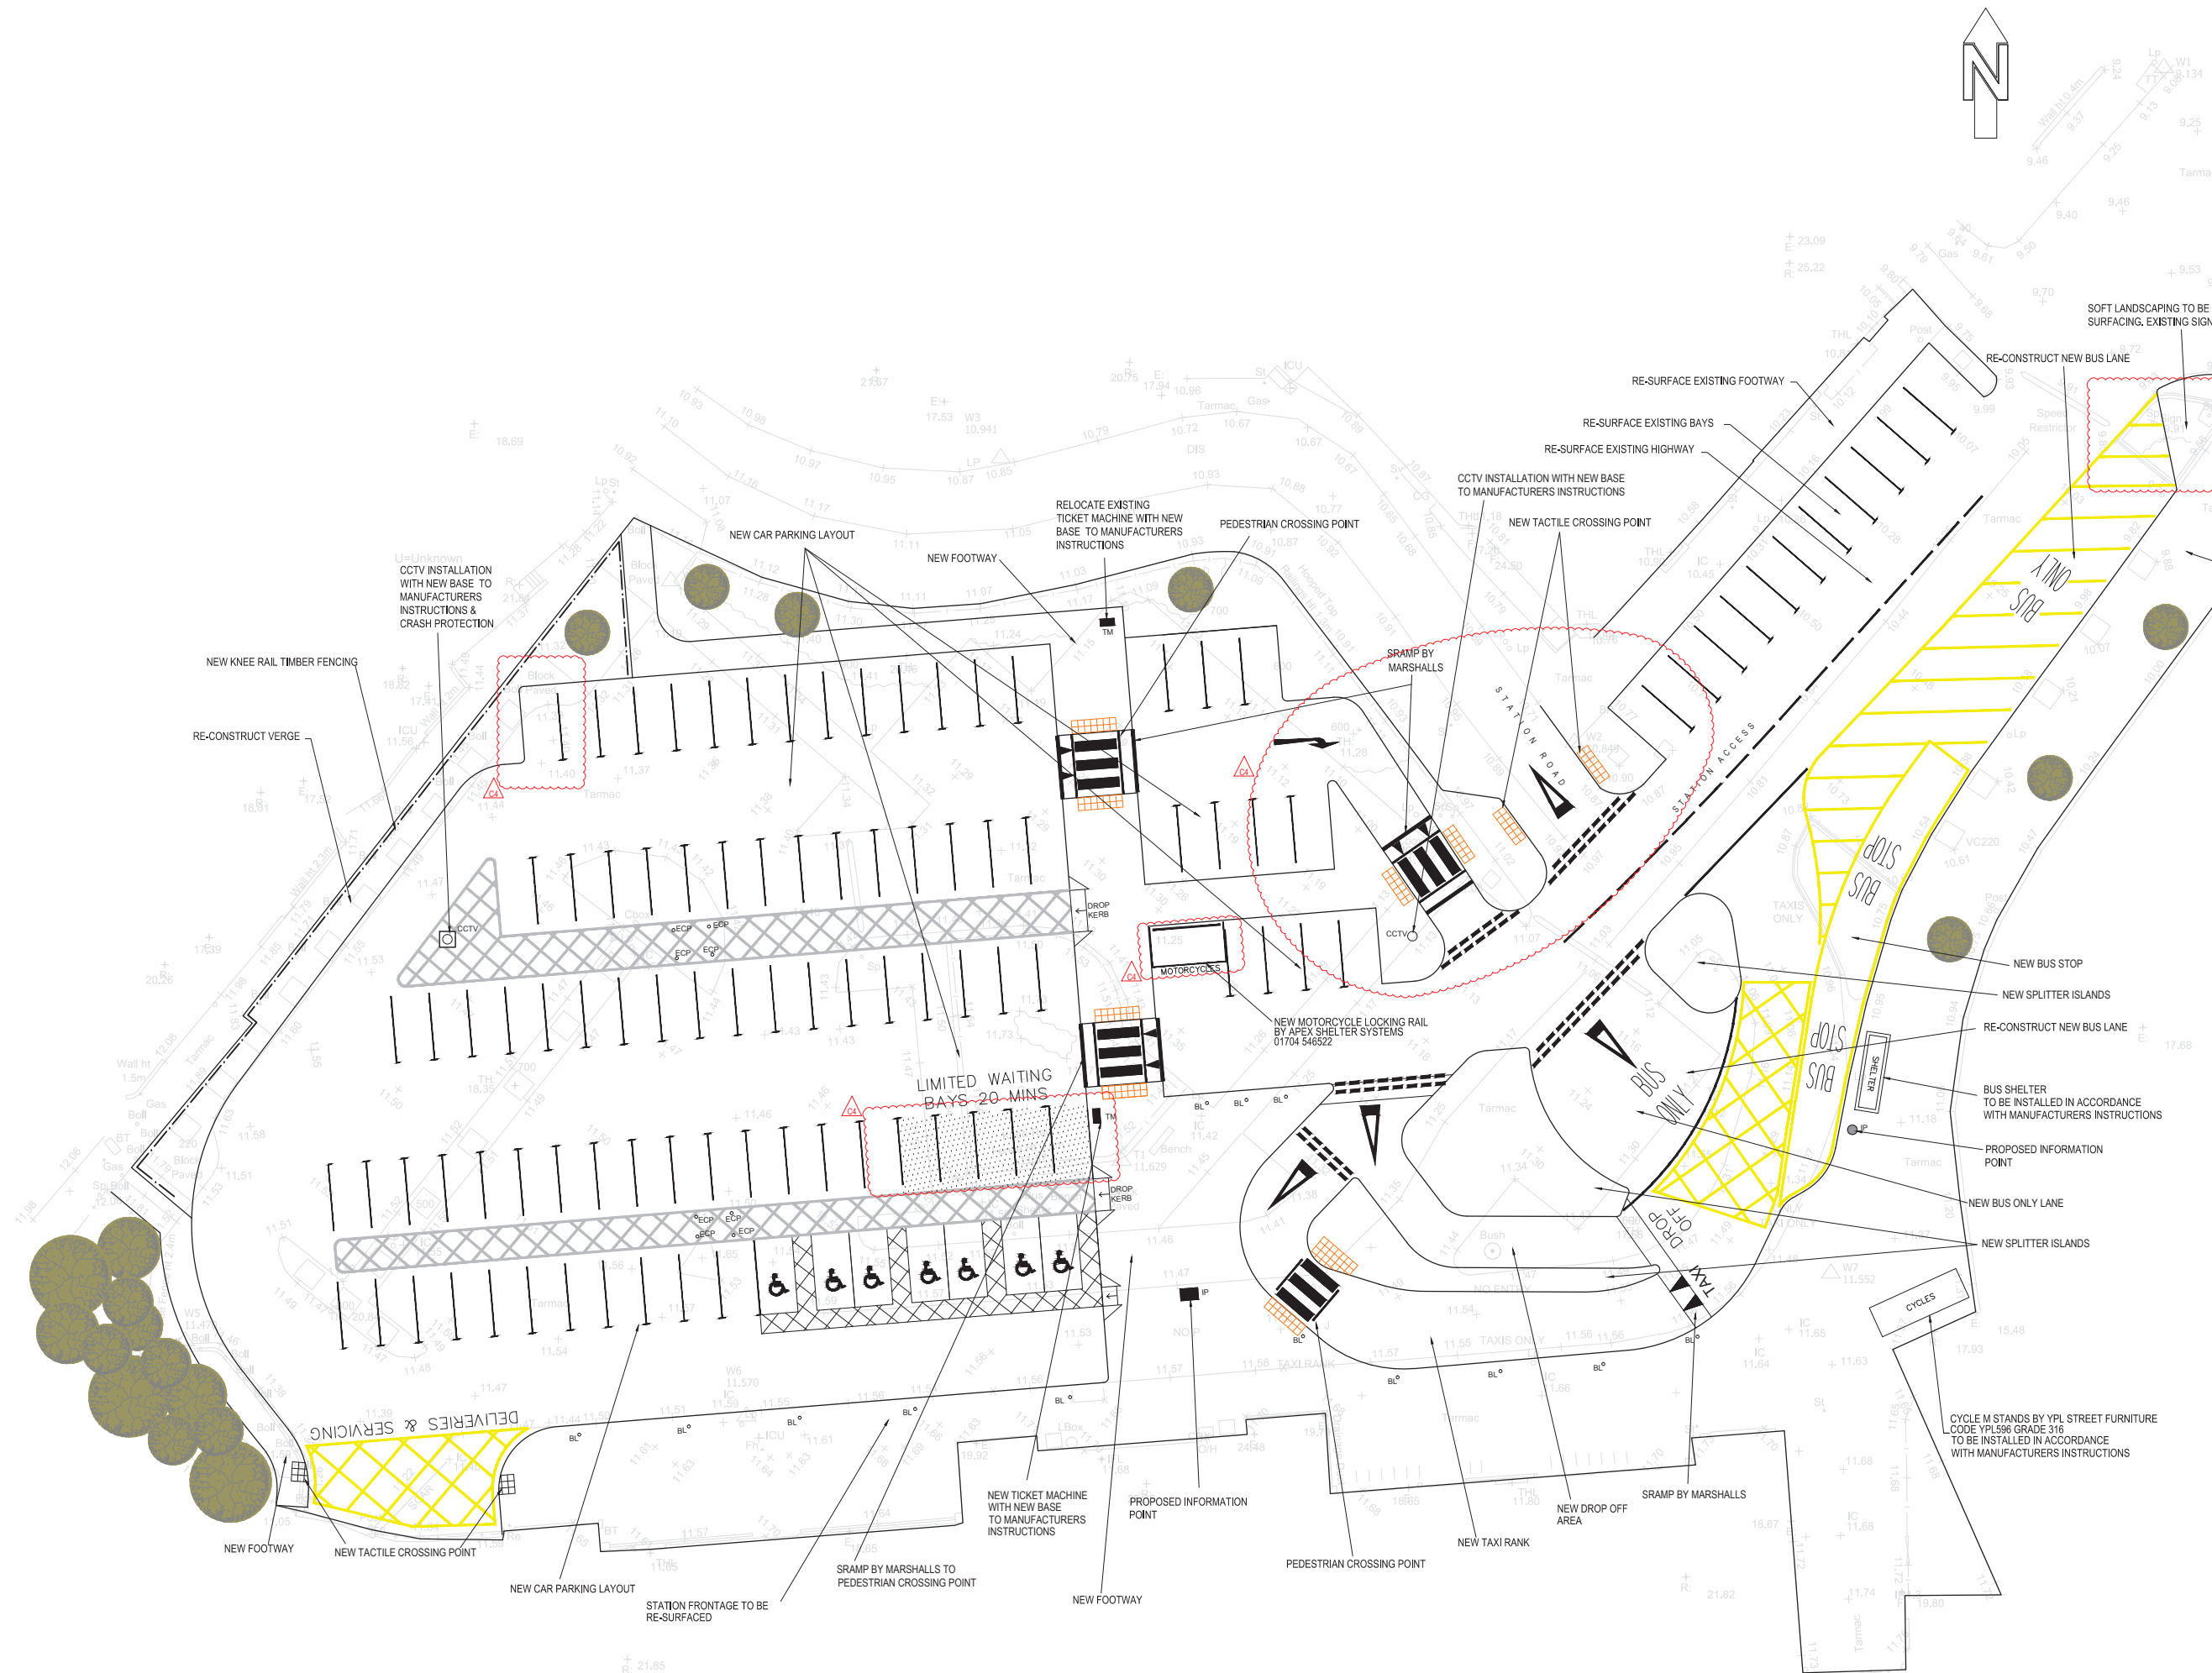

KEY

TM	PARKING TICKET MACHINE
IP	INFORMATION POINT
CCTV	CCTV POINT
BL	STAINLESS STEEL BOLLARD WITH 2x REFLECTIVE STRIPS
ECP	VEHICULAR ELECTRICAL CHARGING POINT
IP	BUS INFORMATION POINT

Rev	Date	By	Comment	Chkd	Appr
C4	12/06/14	GAD	ACCESS ONTO STATION ROAD REMOVED, INNER ROAD LAYOUT CHANGED TO SUIT. CAR PARK ENTRANCE LAYOUT AMENDED	MB	JH
C3	27/01/14	GAD	KERB RADI AMENDED TO SUIT MARSHALL'S SAXON TYPE	MB	JH
C2	14/01/14	GAD	CCTV COLUMN LOCATION AMENDED	MB	JH
C1	06/01/14	GAD	CONSTRUCTION ISSUE	MB	JH
T1	10/12/13	GAD	KERB LINE AMENDED ADJACENT TO DELIVERY BAY. TENDER ISSUE	MB	MB
P1	13.11.13	KP	PRELIMINARY ISSUE	MB	MB

Status: **CONSTRUCTION**

Client: **HOLLYWELL BUILDING SERVICES**



Project: **MARGATE STATION CAR PARK AND FORECOURT**

Drawing Title: **GENERAL ARRANGEMENT**

Drawn	Checked	Approved	Scale
By KP	By MB	By MB	1:200@A1
Date 17.6.13	Date 11.7.13	Date 13.11.13	

Client No.	Project No.	Drawing No.	Rev
2834	002	300	C4