


Rossetti Road, Birchington. Site plan 1

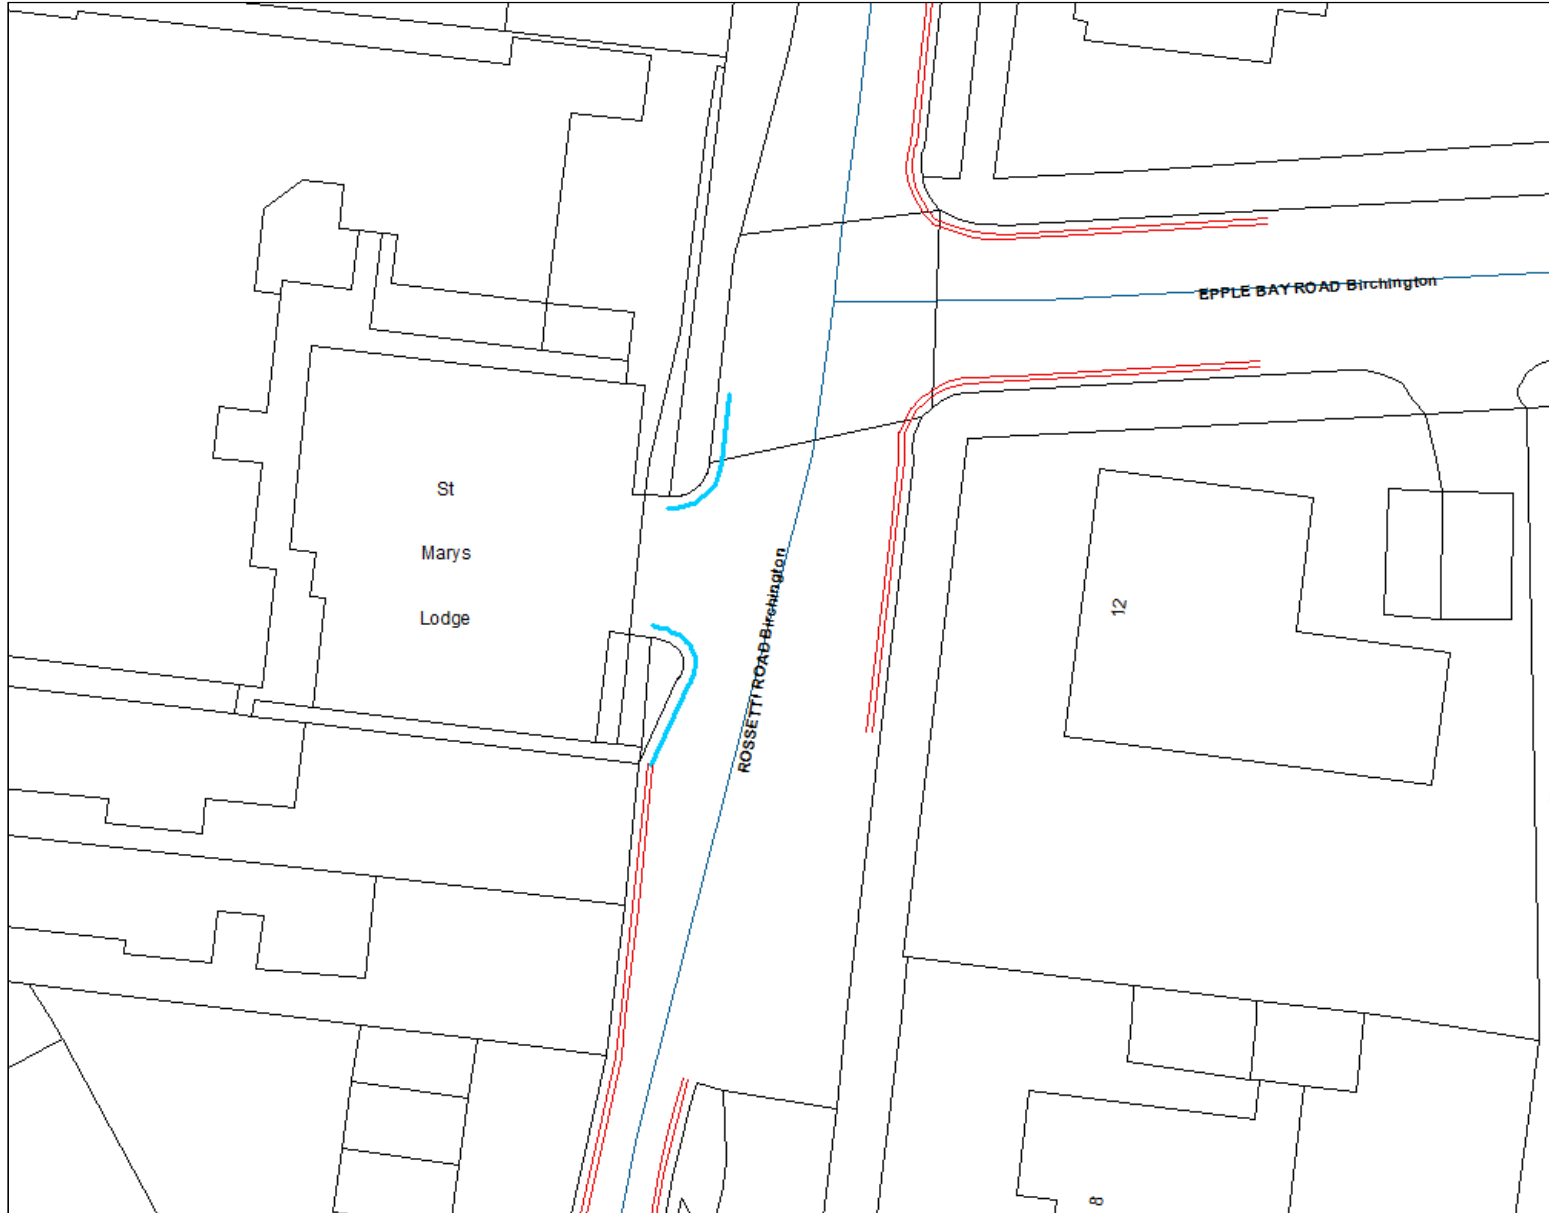

Proposed 5 metres double yellow line corner protection at entrance



Site Plan 1
Rossetti Road
Birchington

SLI 100018261