


The Parade/Kings Avenue/Queens Avenue, Birchington. Site Plan 2

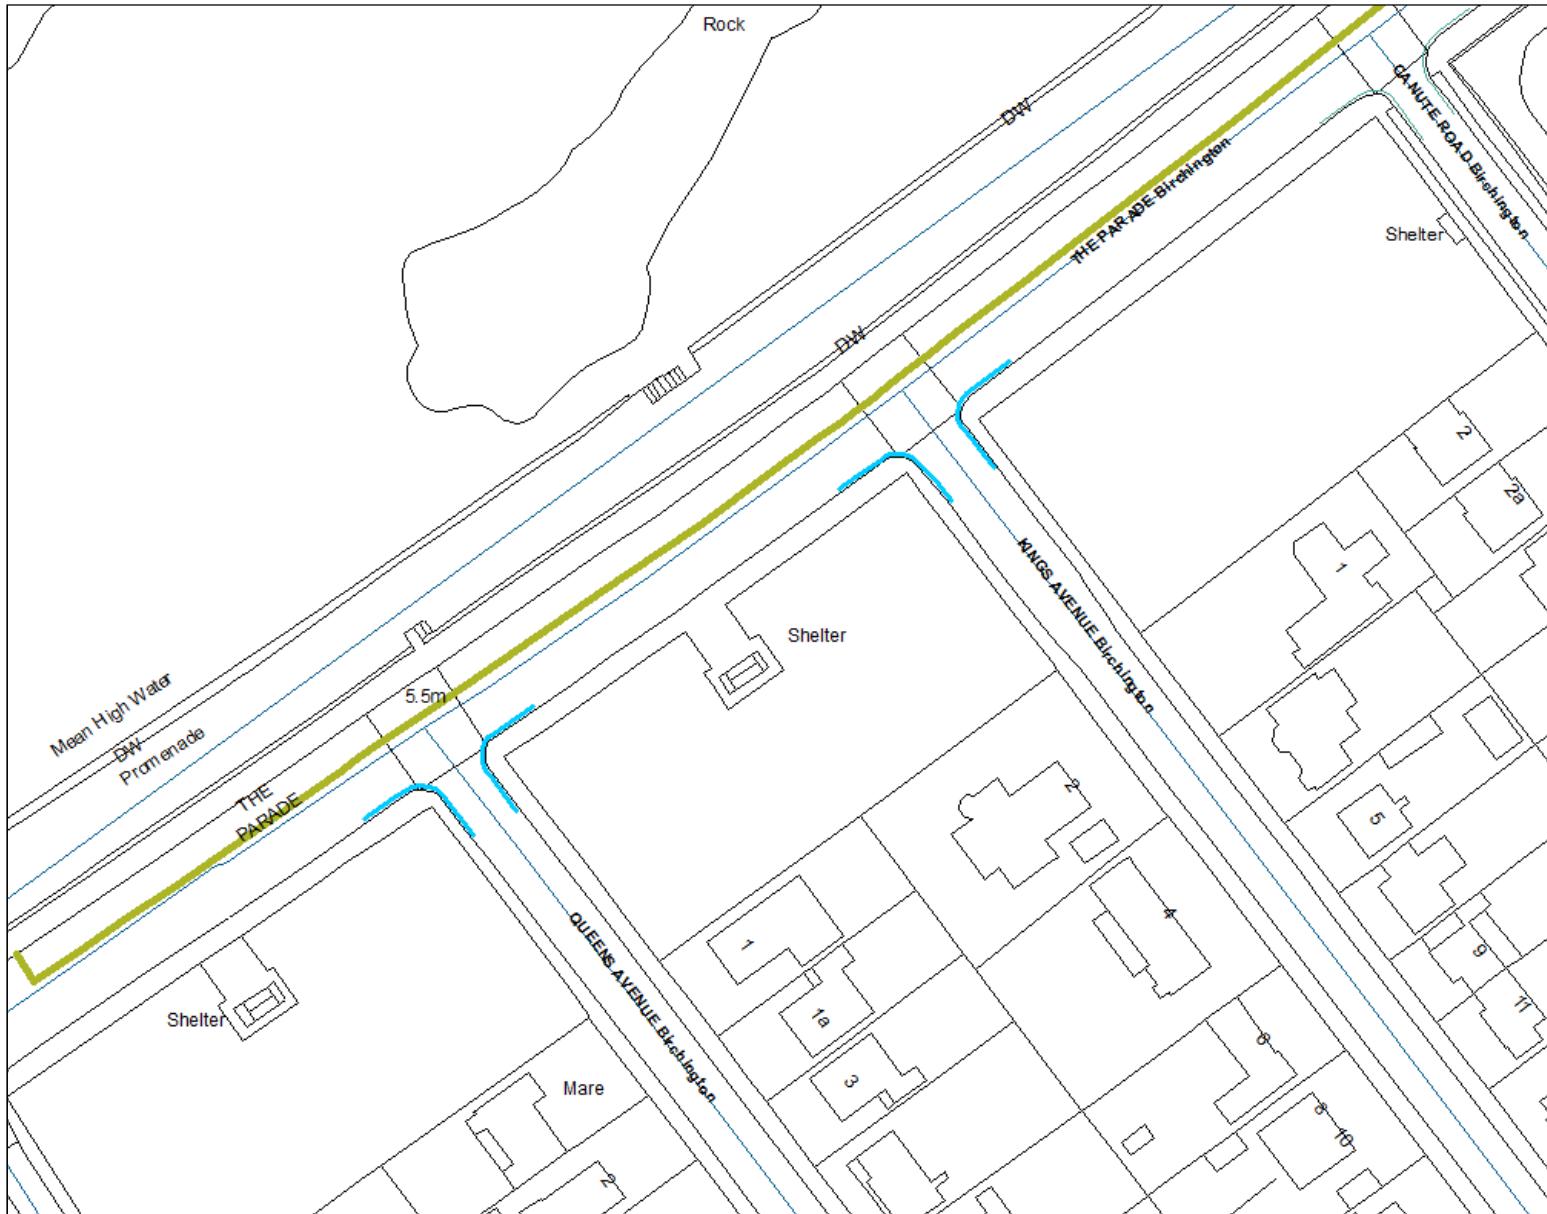

Kings Avenue, Queens Avenue and The Parade Birchington 10 meters double yellow line corner protection



Site Plan 2
The Parade/Kings
Avenue/Queens
Avenue,
Birchington

SLI 100018261