


# Birds Avenue, Margate (Site Plan 3)

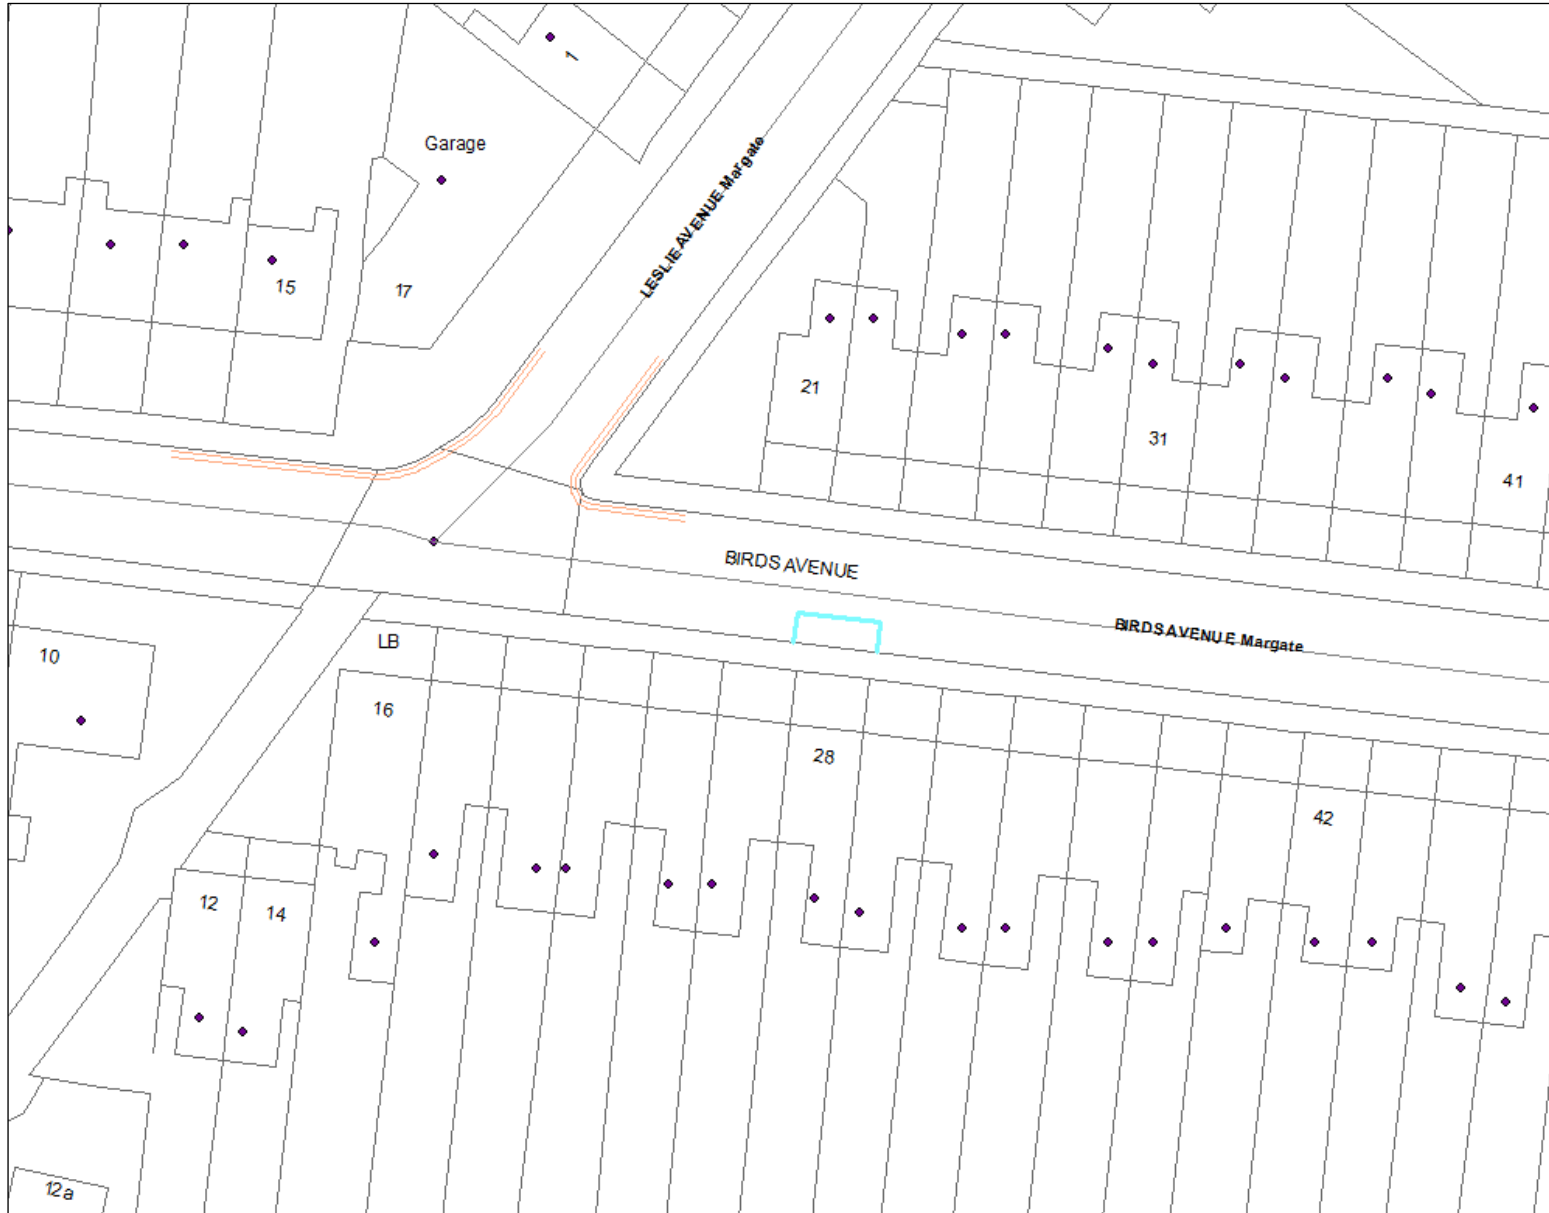

Proposed parking bay for disabled persons vehicles



Site Plan 3  
Birds Avenue,  
Margate

SLI 100018261