
Proposed Waiting Restrictions – Various Roads, Thanet

To: **Thanet Joint Transportation Board, 10 June 2021**

Main Portfolio Area: **KCC – Growth Environment and Transport**

By: **Director of Highways, Transportation and Waste**

Classification: **Unrestricted**

Ward: **Various** Division: **Various**

Summary: **This report summarises the results of proposed waiting restrictions in Thanet and seeks a recommendation to proceed.**

For Recommendation

1.0 Introduction and Background

1.1 Kent County Council (KCC) is proposing the installation of ‘at any time’ waiting restrictions (double yellow lines) within the District in the interests of highway safety and for facilitating the movement of traffic.

1.2 The proposed locations are as follows:

- John Townsend Mews, Margate junction with Addiscombe Road
- Rosedale Road, Margate junction with College Road
- Elmley Way, Margate junction with Farley Road
- Truro Road, Ramsgate junction with Albion Road
- Truro Road, Ramsgate junction with Augusta Road
- Cliffsend Road, Cliffsend
- Upper Dumpton Park Road, Ramsgate

Plans of the proposals are attached in Appendix A

1.3 The proposals were advertised on Friday 9 April 2021. Notices were placed on site and the closing date for comments and objections was noon on 3 May 2021.

1.4 As a result of the statutory consultation, eight comments were received. Two in support and six against.

2.1 Results of Consultation

2.1 The objections raised in the comments can be summarised as follows:

Road	Comments	KCC response
Augusta Road and Truro Road	Already very hard to park near house, this will make it harder	Parking in the area is at a premium. and it is appreciated that it is not always easy to park in a convenient location.
Augusta Road and Truro Road	Often has to park some distance away and carry shopping and small children to house	
Augusta Road and Truro Road	Existing scarcity of parking spaces for residents	
Augusta Road and	Many less able-bodied	

Truro Road	residents who struggle with lack of parking close to properties	
Augusta Road and Truro Road	Lengths of proposed lines somewhat excessive	It is proposed the length of waiting restrictions are reduced to 5m to improve sight lines but also accommodate the need for on-street parking provision.
Augusta Road and Truro Road	Recent pay and display introduced in Wellington Road has displaced parking to other roads such as these ones.	Parking in the area is at a premium.
Augusta Road and Truro Road	Requests resident permits	Request passed to Thanet District Council.
Albion Road and Truro Road	Problem worse in summer as people visiting are looking for places to park for free.	This situation is similar to many other local roads in close proximity to the coast.
Albion Road and Truro Road	Asks if resident permits might be possible	Request passed to Thanet District Council.
Albion Road and Truro Road	Asks if proposed restrictions might be reduced	It is proposed the length of waiting restrictions are reduced to 5m to improve sight lines but also accommodate the need for on-street parking provision.
John Townsend Mews and Addiscombe Road	Proposed length of restrictions are excessive and should be reduced.	The restrictions are proposed to improve sightlines for those exiting John Townsend Mews and are the standard 10m cited in the Highway Code
John Townsend Mews and Addiscombe Road	Will reduce availability of on-street parking space and displace to other roads.	The restrictions will reduce on street parking availability but will also improve sightlines for vehicles using this junction.

2.2 Kent Police registered no objections.

2.3 One resident stated they were in support.

3.0 Financial

3.1 The proposals are being fully funded by Kent County Council.

4.0 For Recommendation

4.1 It is recommended that the restrictions be installed as advertised, with the exception of the junctions of Truro Road with Augusta Road and Albion Road where the length of the restrictions should be reduced from 10m to 5m to reduce loss of on-street parking provision.


Contact Officer:	<i>Richard Heaps, Schemes Project Manager (Thanet)</i>
Reporting to:	<i>Nikola Floodgate, Schemes Planning and Delivery Manager</i>

Appendix List


<i>Appendix 1</i>	Plans of proposed waiting restrictions
-------------------	--

Appendix 1 – Plans of proposed waiting restrictions



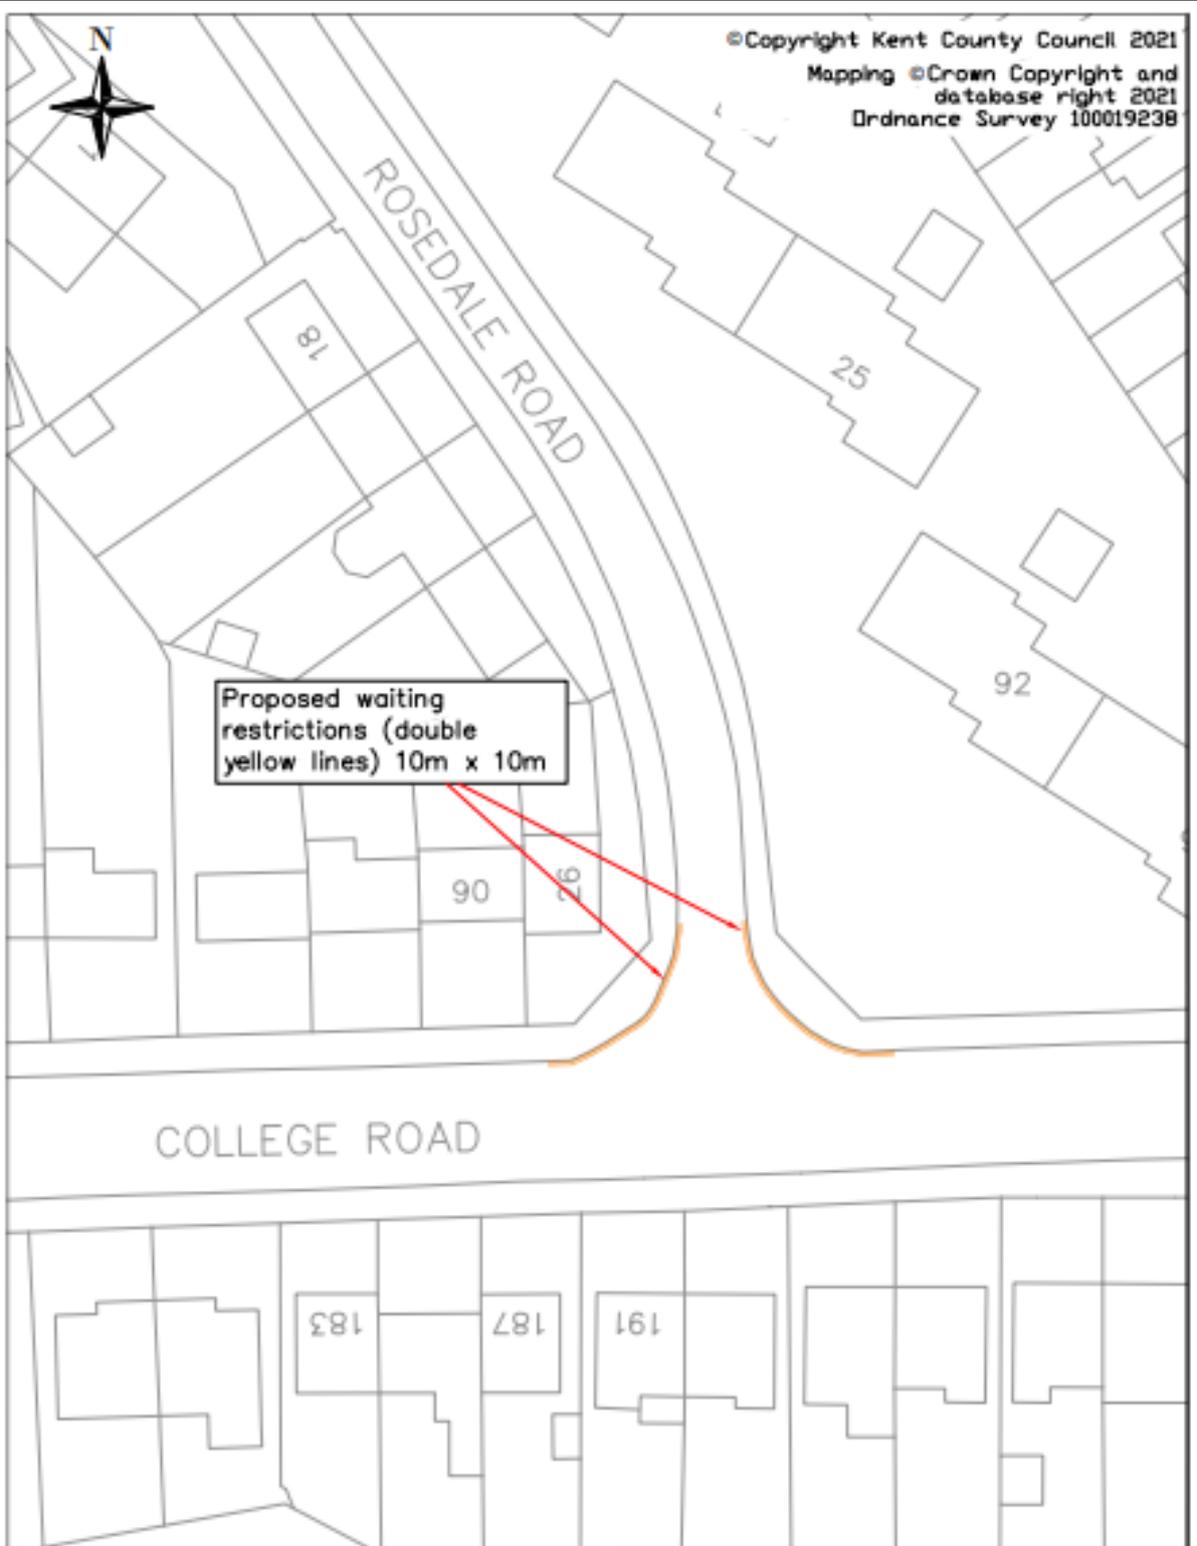

This drawing is not to be used in whole or part other than for the intended purpose and project as defined on this drawing. Refer to the contract for full terms and conditions.		0	23/02/21		RJH		
Rev	Revision Date	Purpose of revision		Drawn	Check'd	App'd	
Project				Rosedale Road j/w College Road Margate			
Drawing status				Drawing title			
FOR CONSULTATION				Proposed Waiting Restrictions			
Scale	1:500 at A4	Do not scale					
Drawing number			Rev				
22-SmallWorks-TH-1330-1201			0				

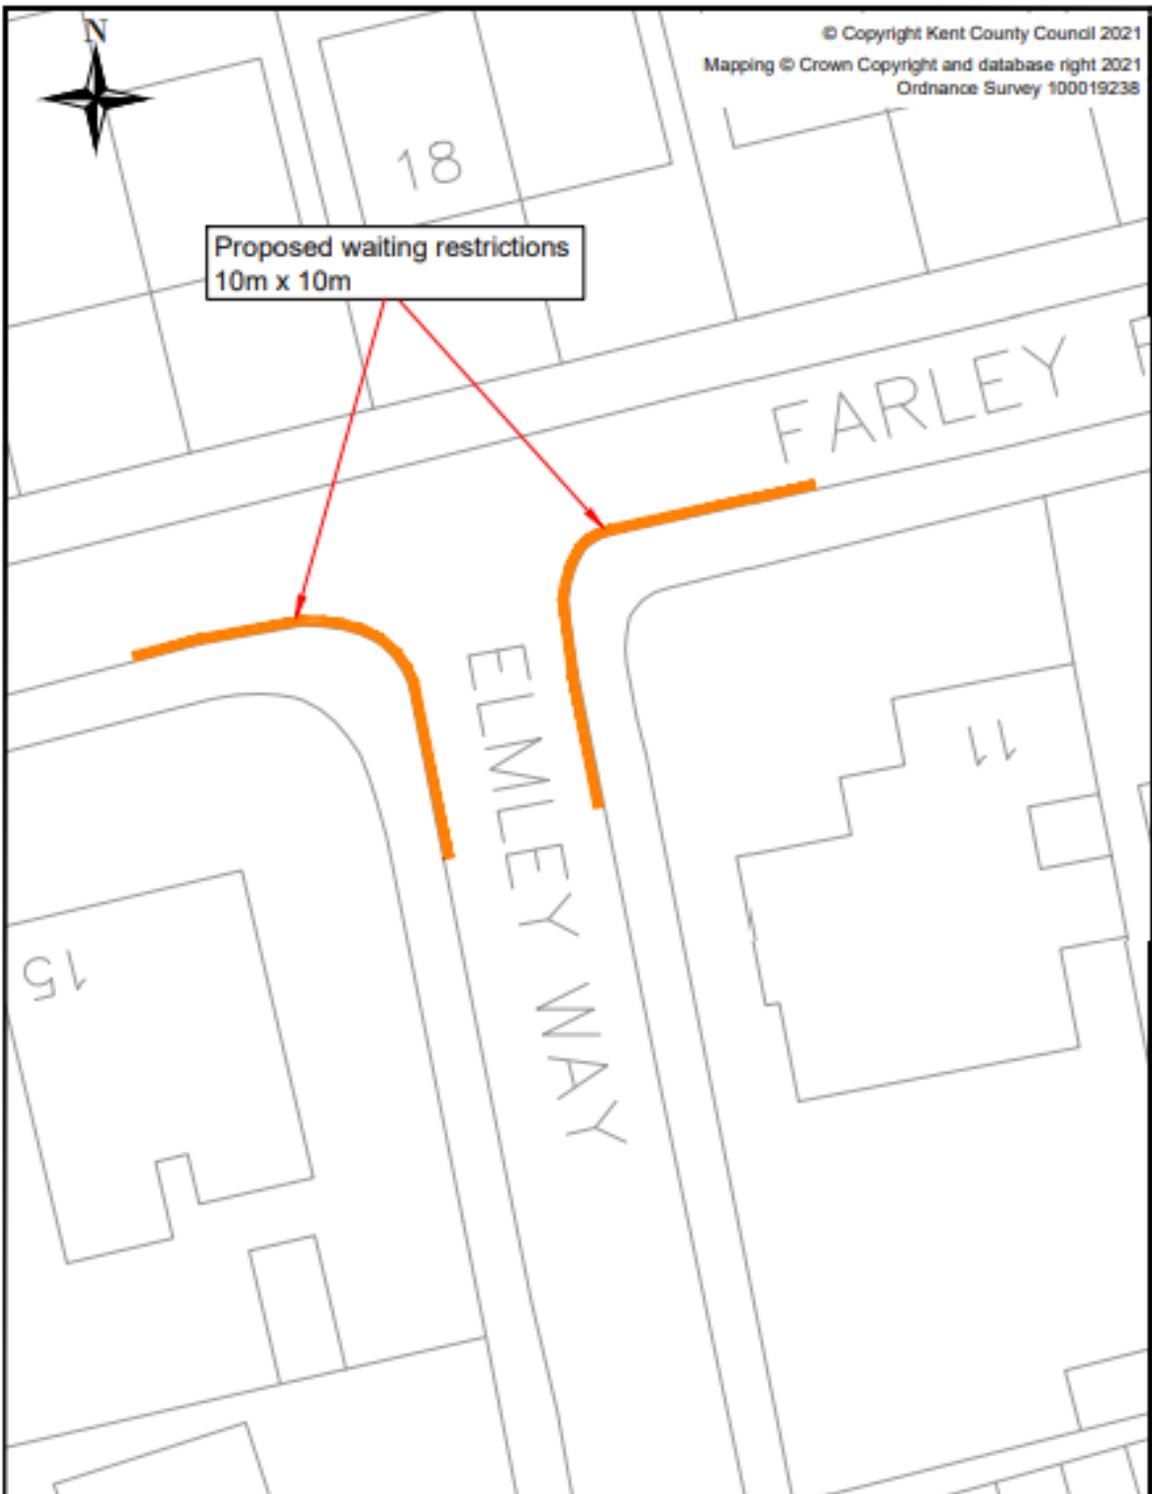

© Copyright Kent County Council 2021
 Mapping © Crown Copyright and database right 2021
 Ordnance Survey 100019238

Proposed waiting restrictions
 10m x 10m

This drawing is not to be used in whole or part other than for the intended purpose and project as defined on this drawing. Refer to the contract for full terms and conditions.

0	19/03/21		RJH		
Rev	Revision Date	Purpose of revision	Drawn	Checked	App'd

Kent County Council
 Ashford Highway Dept
 Herwood Industrial Estate
 Ashford TN24 8AD
 Tel: 0303 418181

Project
 Elmley Way, Margate
 j/w Farley Road


Drawing status: **FOR CONSTRUCTION**

Drawing title

Scale: 1:250 at A4 Do not scale

Proposed 'at any time'
 waiting restrictions
 (double yellow lines)


Drawing number: 2-SmallWorks-TH-1331-1201 Rev: 0

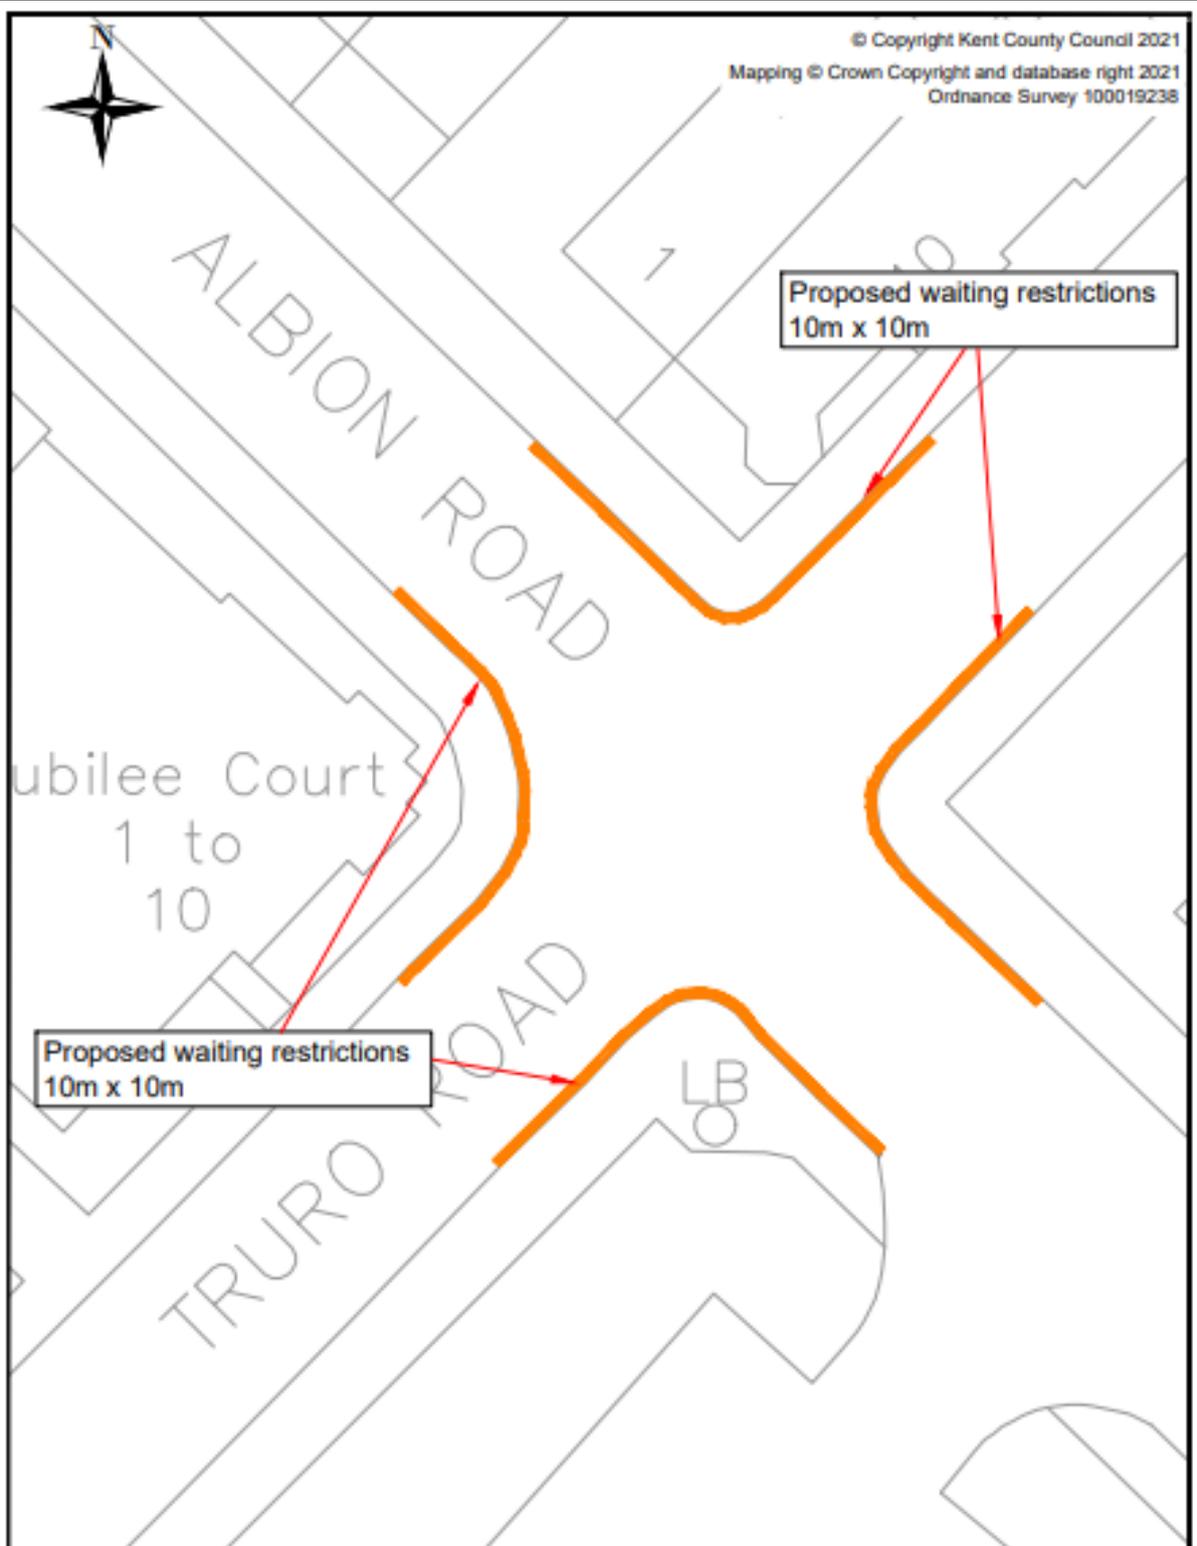

This drawing is not to be used in whole or part other than for the intended purpose and project as defined on this drawing. Refer to the contract for full terms and conditions.		0	13/03/21		RJH		
Rev	Revision Date	Purpose of revision		Drawn	Checked	App'd	
 Kent County Council Ashford Highway Dept Herwood Industrial Estate Ashford TN24 8AD Tel: 03000 418181				Project Truro Road, Ramsgate Junction with Albion Road			
Drawing status FOR CONSULTATION				Drawing title Proposed 'at any time' waiting restrictions (double yellow lines)			
Scale	1:250 at A4	Do not scale					
Drawing number 2-SmallWorks-TH-1332-1202			Rev	0			



© Copyright Kent County Council 2021
Mapping © Crown Copyright and database right 2021
Ordnance Survey 100019238

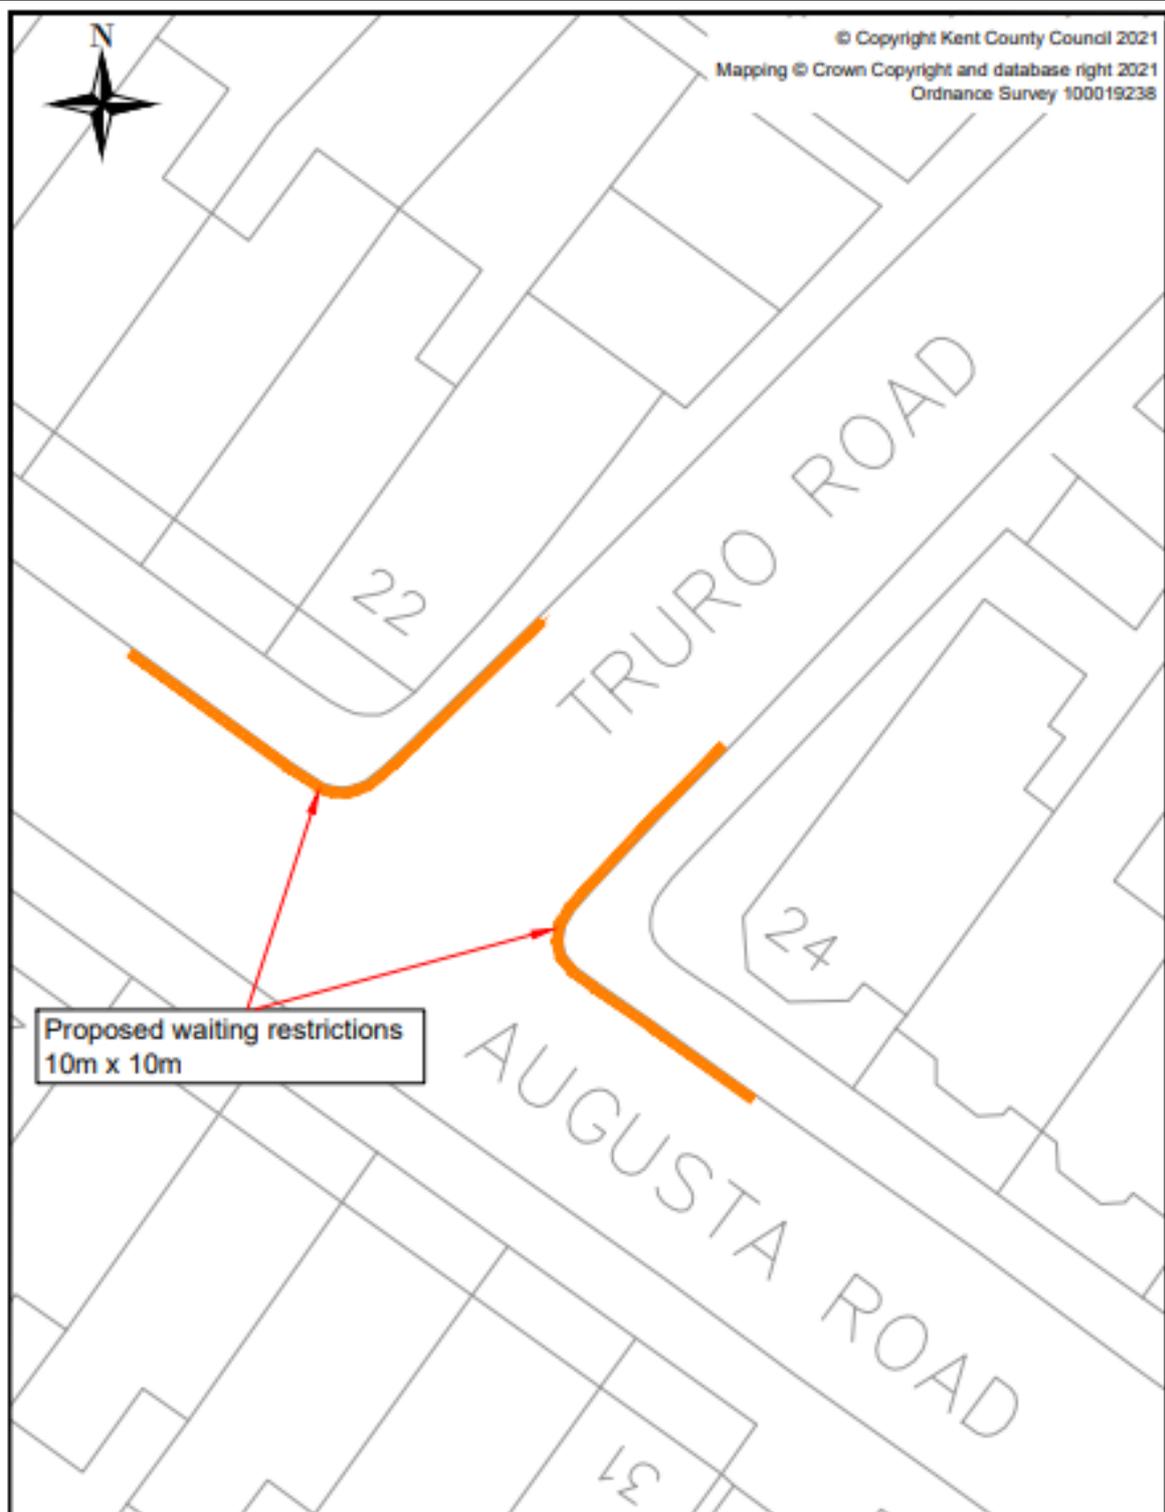

This drawing is not to be used in whole or part other than for the intended purpose and project as defined on this drawing. Refer to the contract for full terms and conditions.

0	13/03/21		RJH		
Rev	Revision Date	Purpose of revision	Drawn	Checked	App'd

 **Kent County Council**
Ashford Highway Depot
Herwood Industrial Estate
Ashford TN24 8AD
Tel: 0202 418181

Project
**Truro Road, Ramsgate
Junction with Augusta Road**


Drawing status **FOR CONSULTATION**

Drawing title

Scale **1:250 at A4** Do not scale

**Proposed 'at any time'
waiting restrictions
(double yellow lines)**

Drawing number **2-SmallWorks-TH-1332-1201** Rev **0**

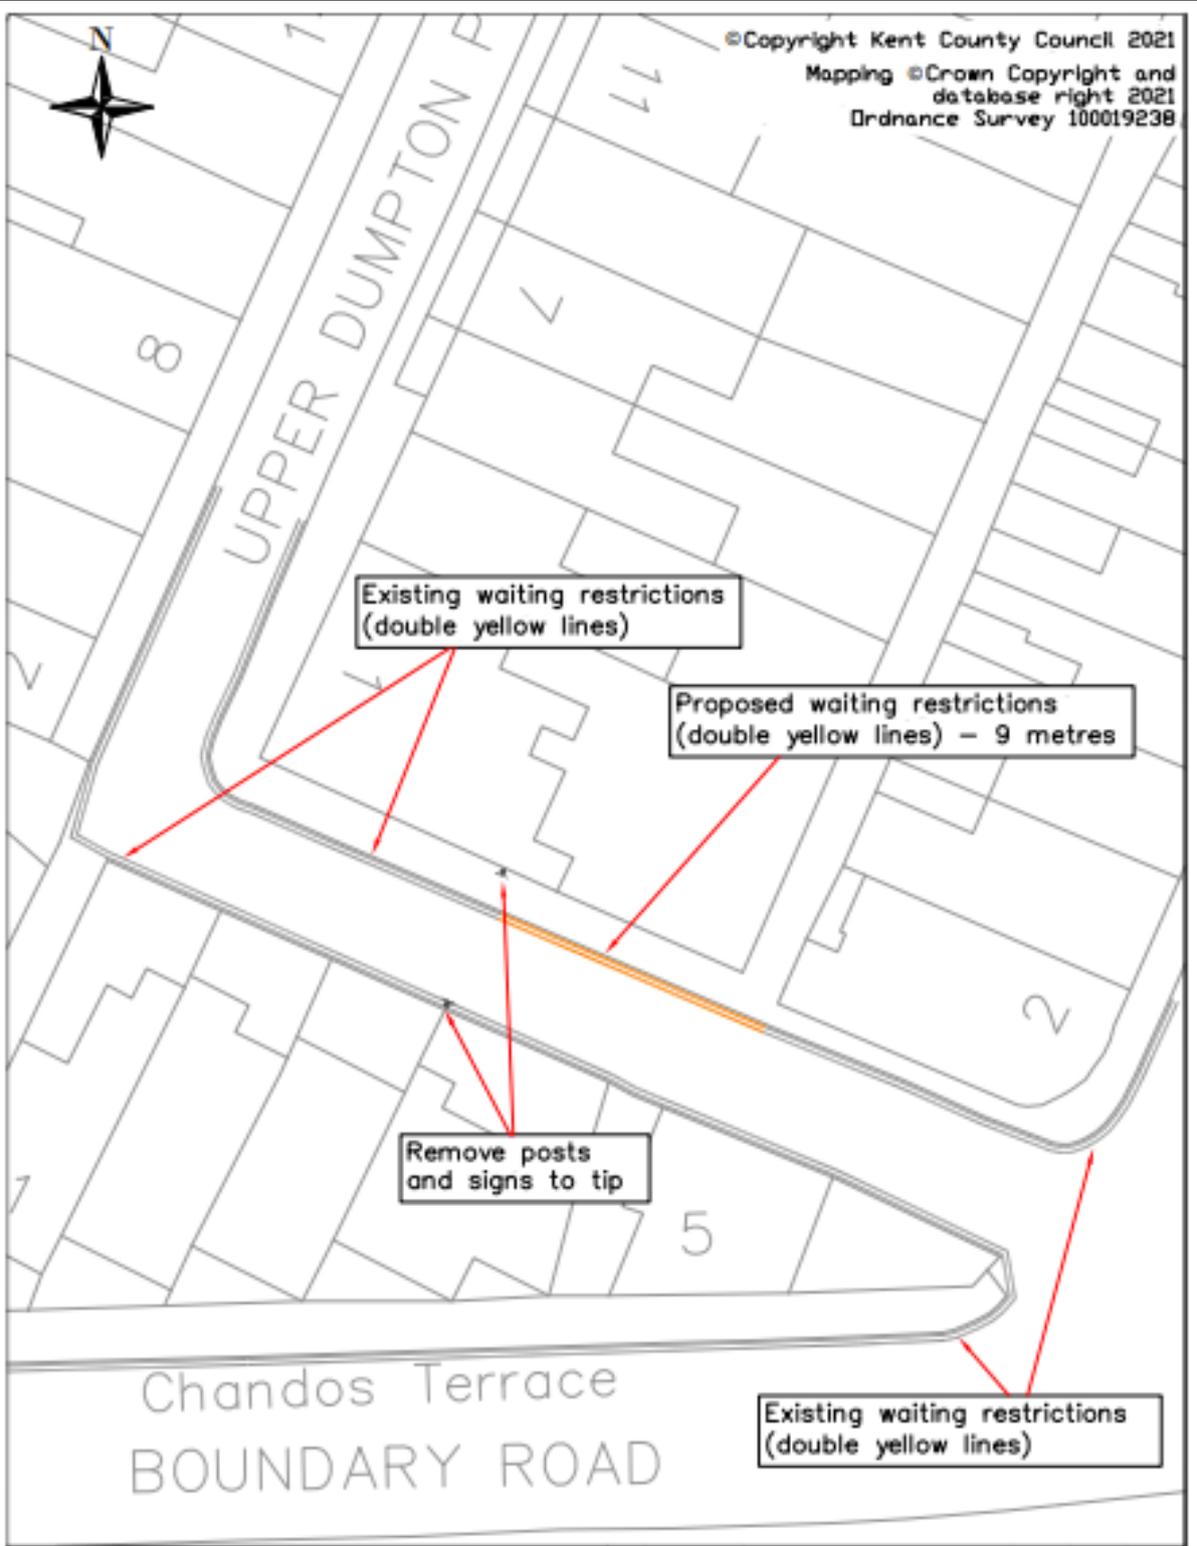

©Copyright Kent County Council 2021
 Mapping ©Crown Copyright and
 database right 2021
 Ordnance Survey 100019238

This drawing is not to be used in whole or part other than for the intended purpose and project as defined on this drawing. Refer to the contract for full terms and conditions.

0	23/02/21		RJH		
Rev	Revision Date	Purpose of revision	Drawn	Check'd	App'd



Kent County Council
 Ashford Highway Depot
 Herwood Industrial Estate
 Ashford TN24 9AD
 Tel: 03000 418181

Project
 Upper Dumption Park Road
 Ramsgate

Drawing status: **FOR CONSULTATION**

Scale: 1:250 at A4 Do not scale

Drawing number: 2-SmallWorks-TH-1331-1201 Rev: 0

Drawing title
 Proposed waiting restrictions



©Crown Copyright and
database right 2020.
Ordnance Survey 100019238.

CLIFFSEND ROAD

Proposed waiting
restrictions

This drawing is not to be used in whole or part other than for the intended purpose and project as defined on this drawing. Refer to the contract for full terms and conditions.

0	19/03/21		RJH		
Rev	Revision Date	Purpose of revision	Drawn	Check'd	App'd



Kent County Council
Ashford Highway Depot
Henwood Industrial Estate
Ashford TN26 9AD
Tel: 02020 418181

Project
Cliffsend Road, Cliffsend

Drawing status **FOR CONSULTATION**

Drawing title

Scale **1:200 at A4** Do not scale

**Proposed 'at any time'
waiting restrictions
(Double yellow lines)**

Drawing number **22-SmallWorks-TH-1335-1201** Rev **0**