


DO NOT SCALE OFF THIS DRAWING

Notes:

1. The contractor is responsible for verifying all site & setting out dimensions before commencing work.
2. This drawing is to be read in conjunction with all relevant Architectural and M & E drawings.
3. All dimensions in millimeters unless stated otherwise.

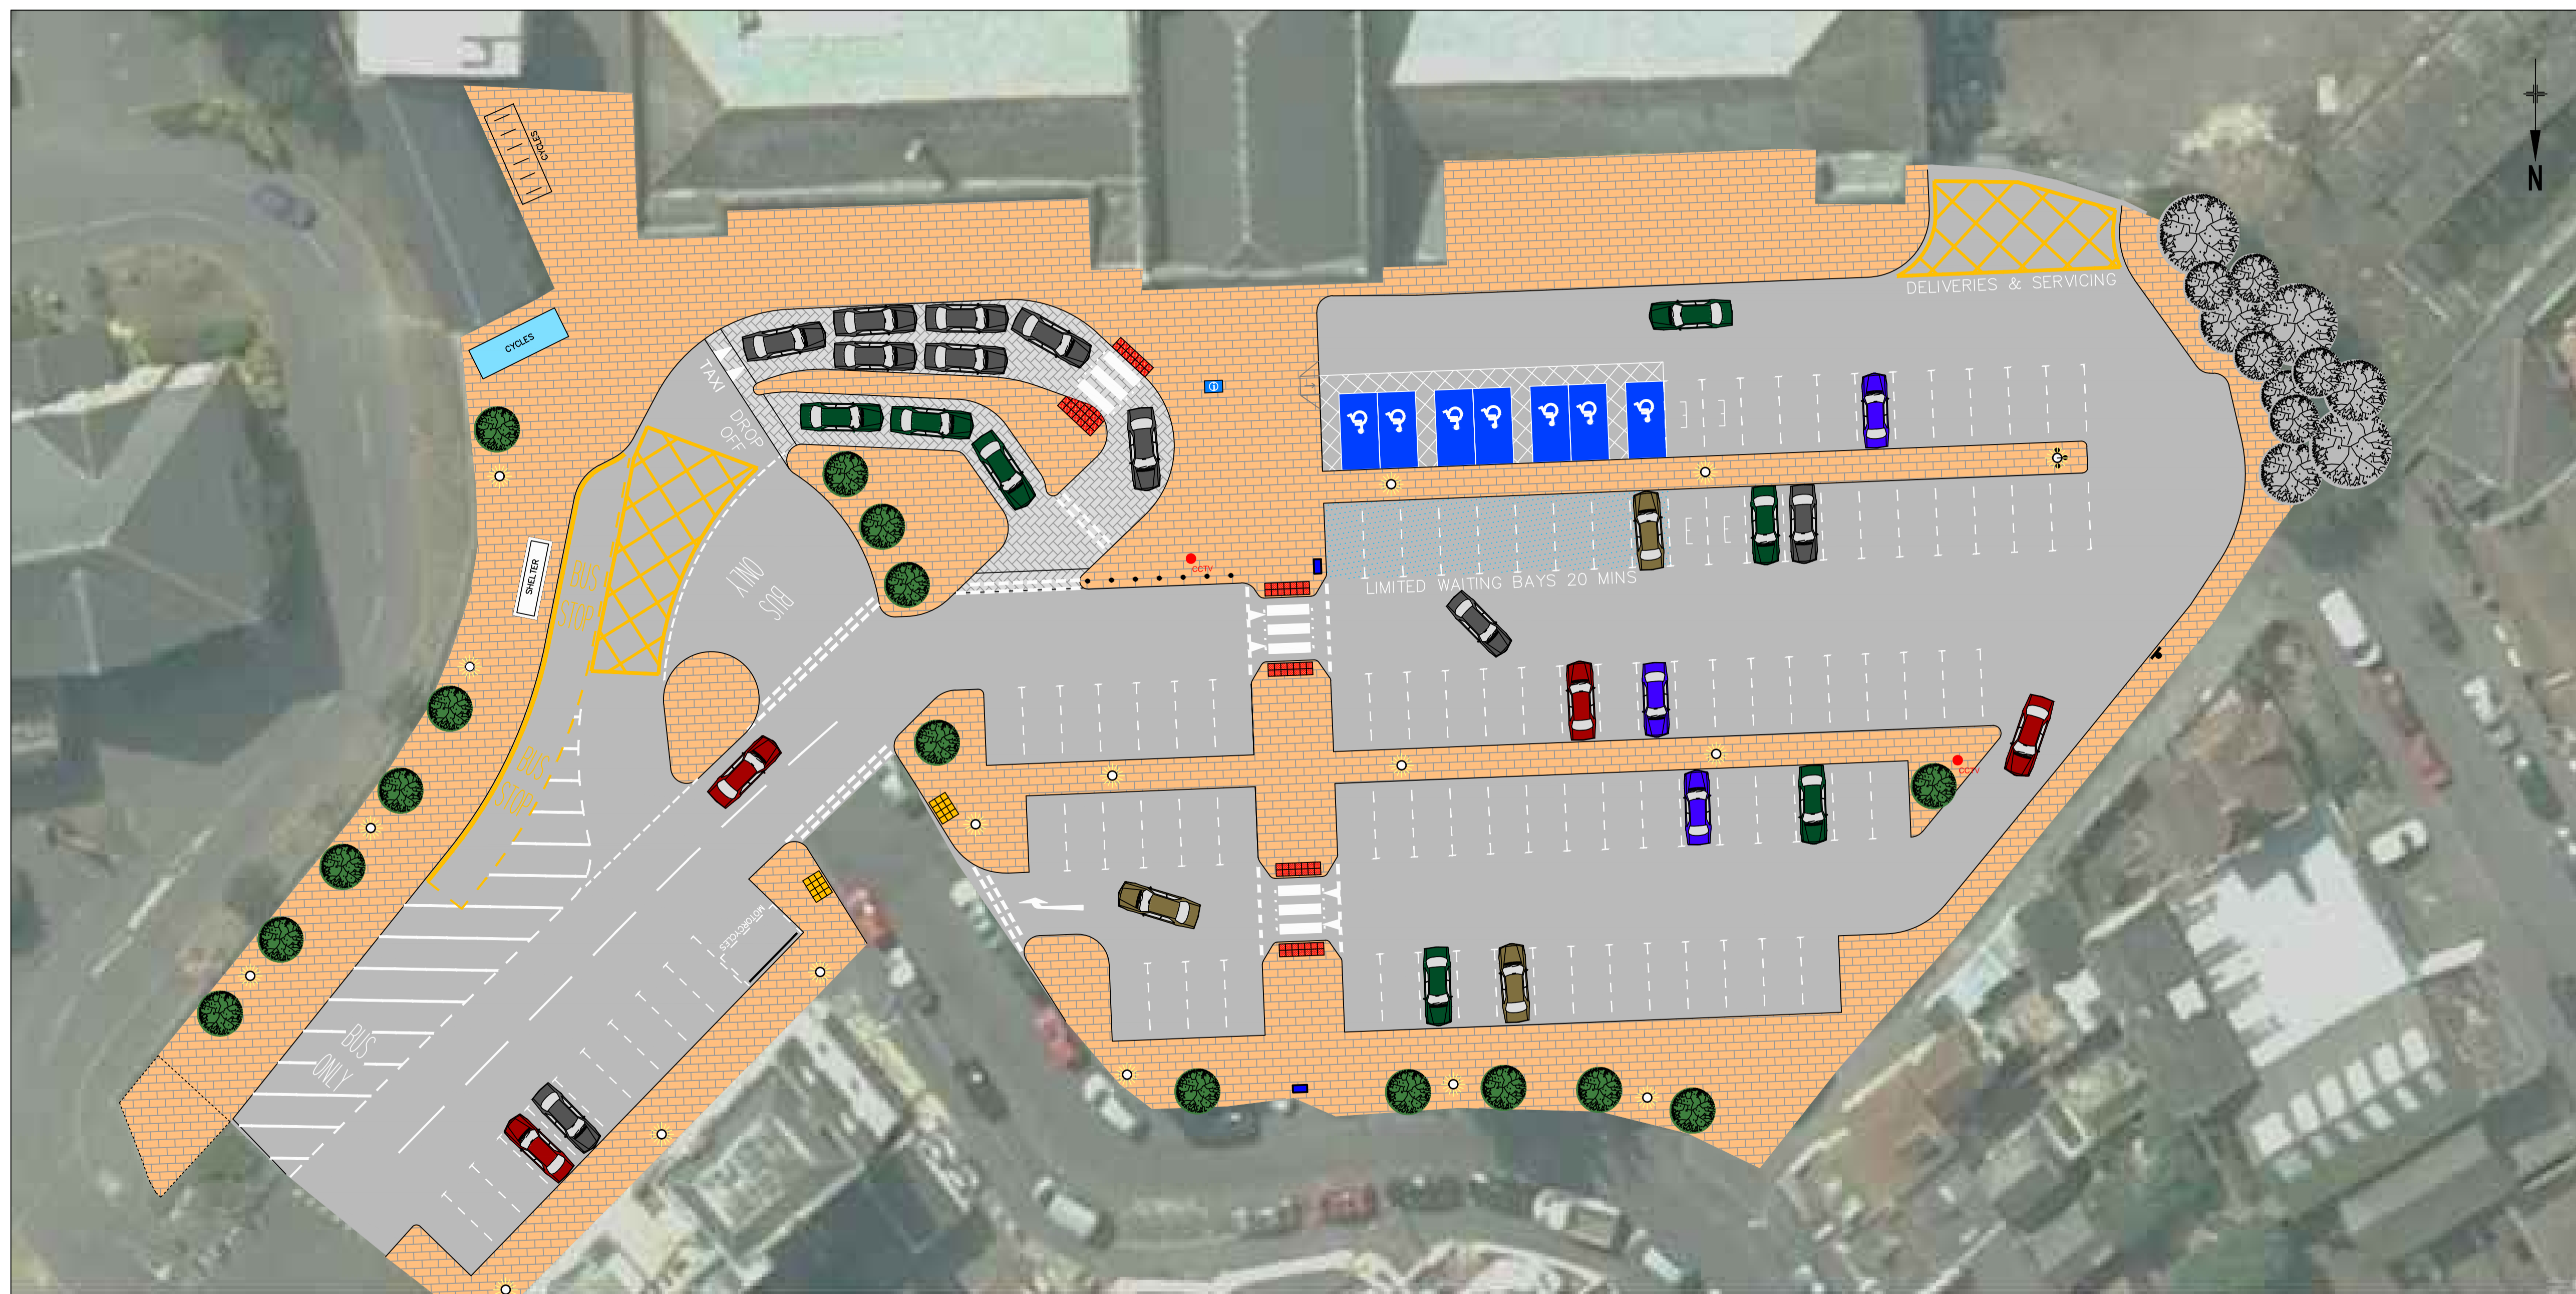

Rev	Date	By	Comment	Chkd	Appr
-	-	-	-	-	-

Status
PLANNING

Client
HOLLYWELL BUILDING SERVICES

Robert West
 Delta House
 175-177
 Borough High St
 London SE1 1HR
 t: 020 7939 9916
 f: 020 7939 9909
 www.robertwest.co.uk

Project
MARGATE STATION

Drawing Title
OUTLINE DESIGN

Drawn	Checked	Approved	Scale
By LB	By JH	By JH	NTS
Date 06.01.13	Date 06.01.13	Date 06.01.13	

Client No.	Project No.	Discipline	Drawing No.	Rev
2834	001	T	007	-