

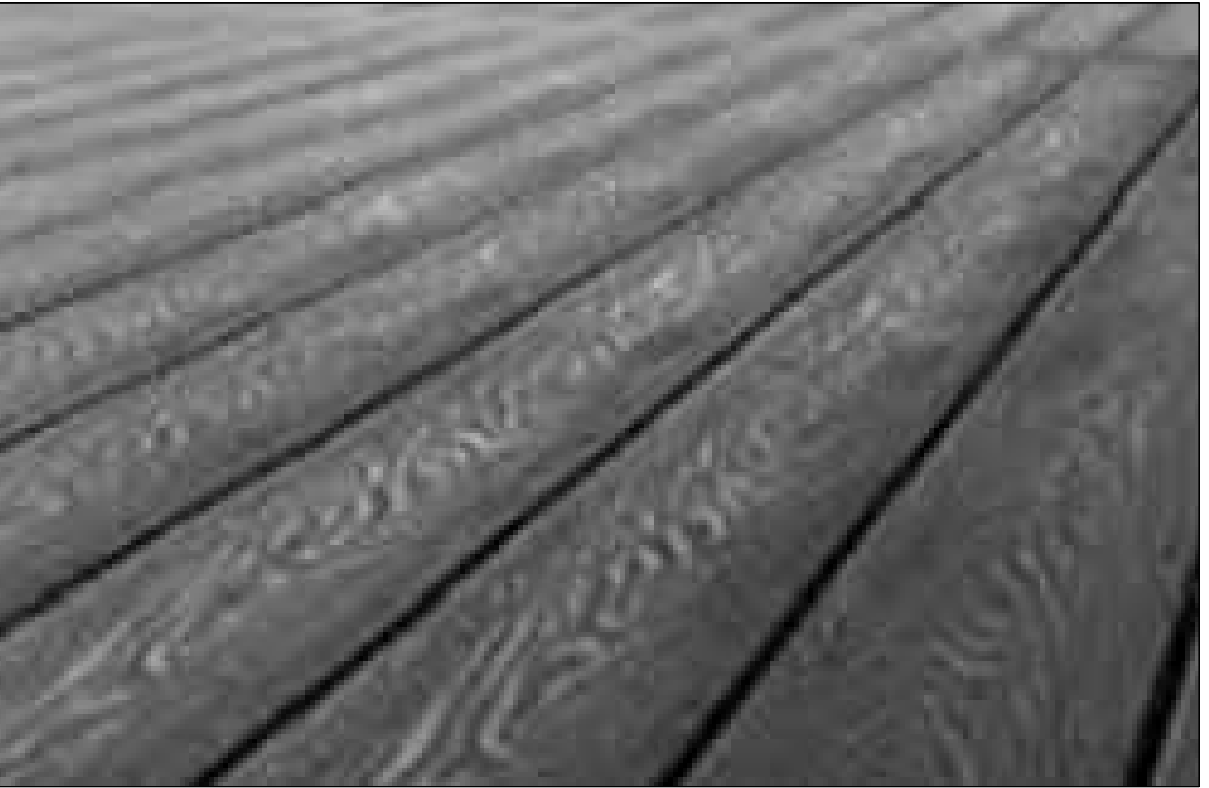
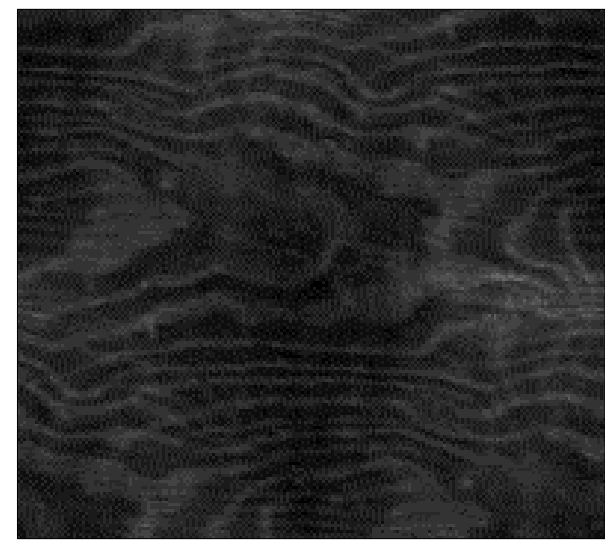
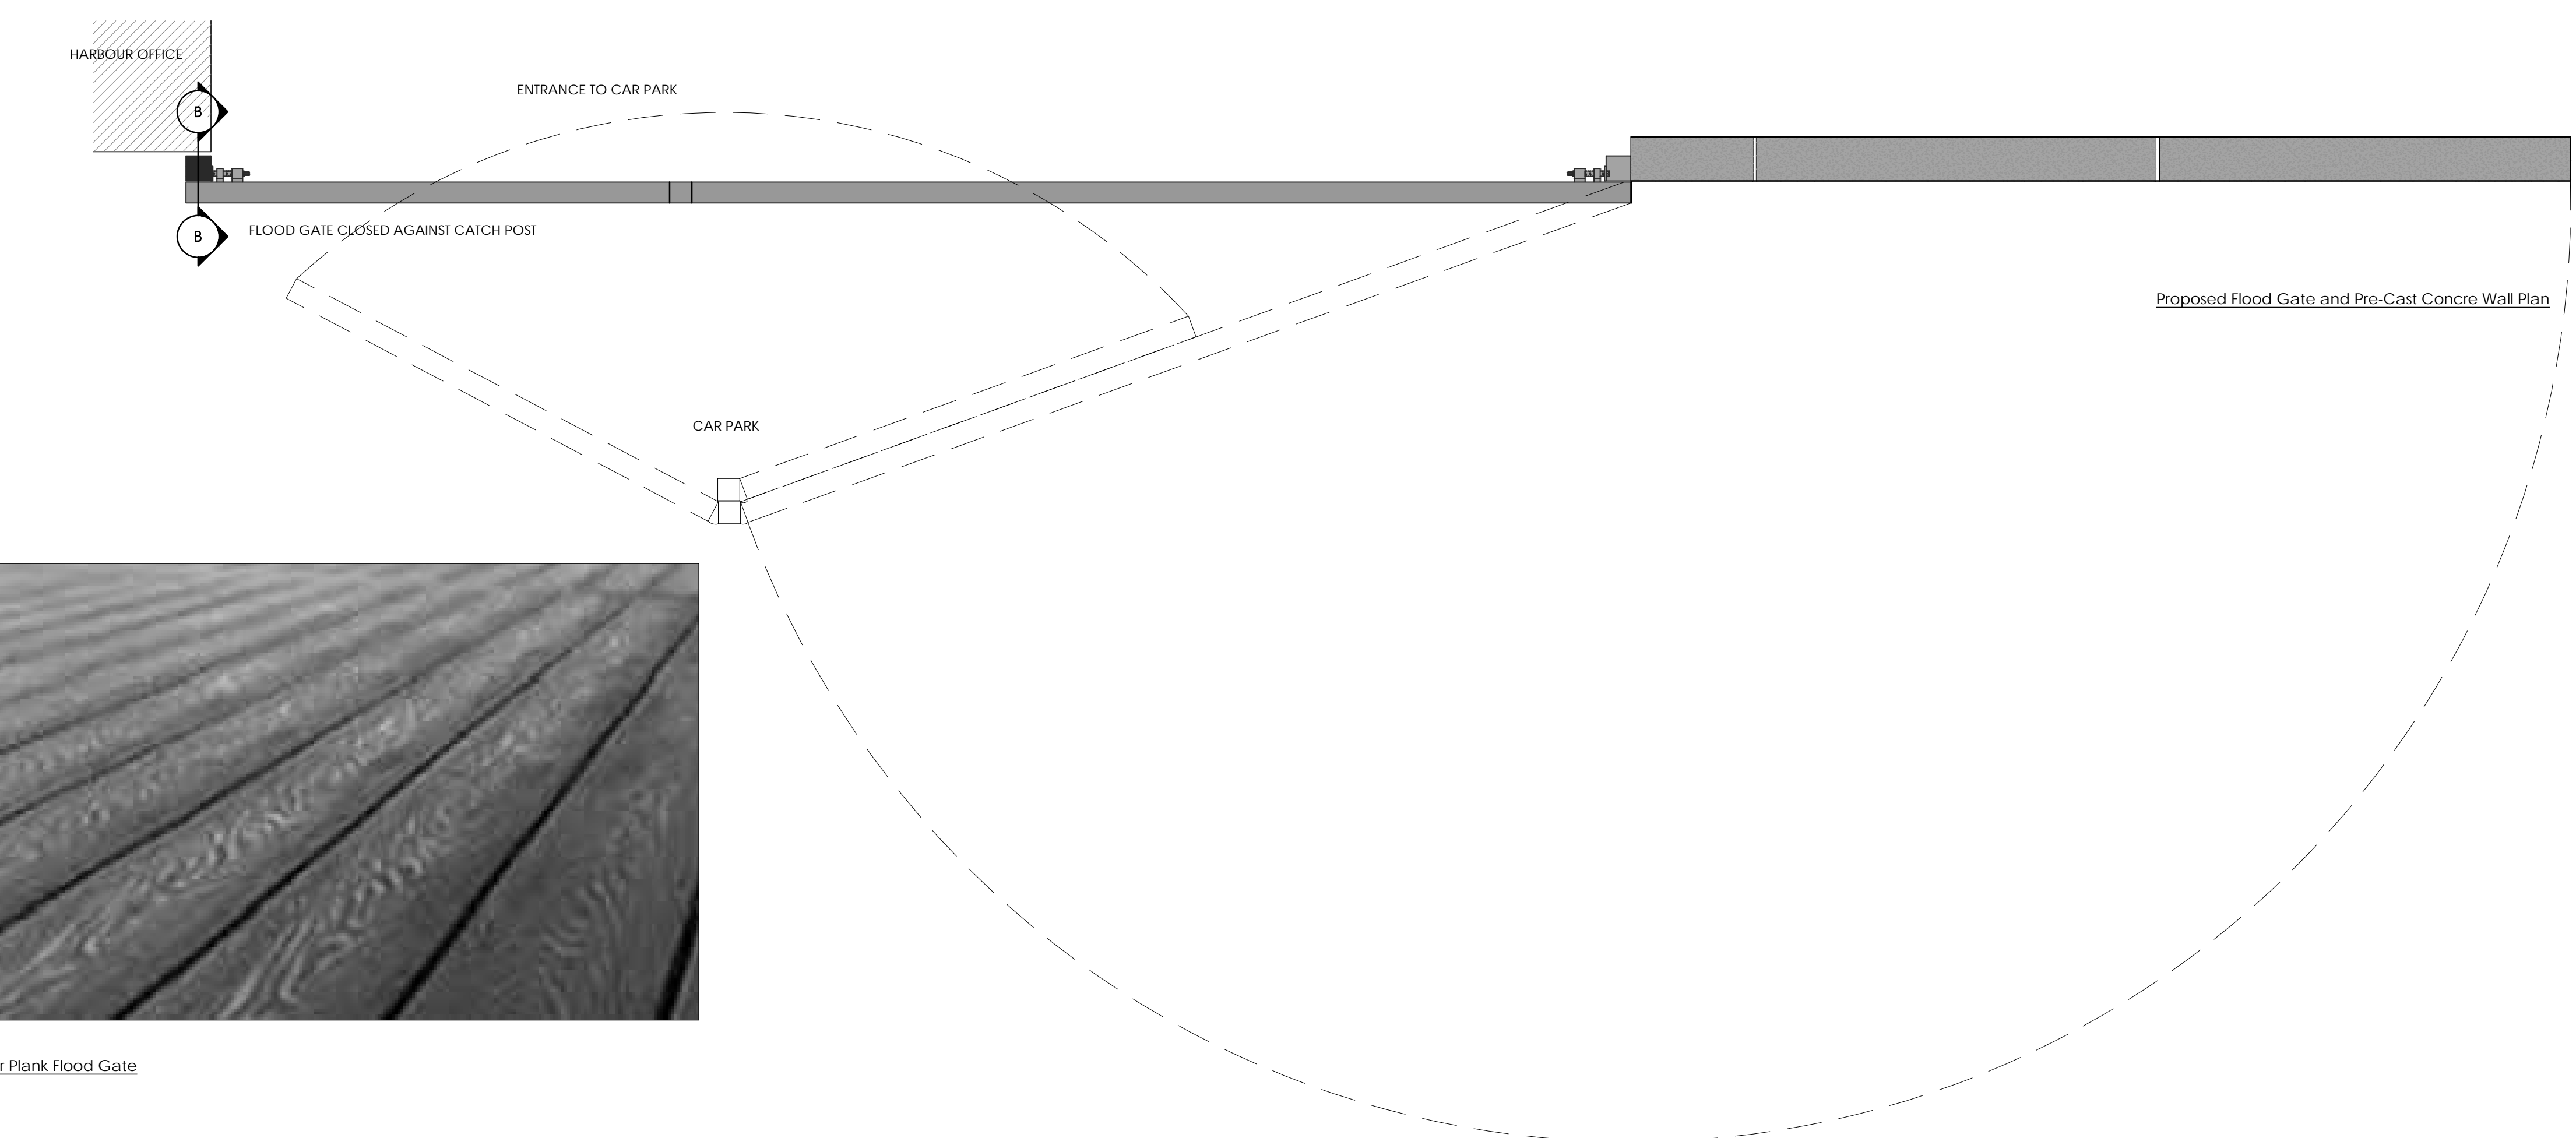
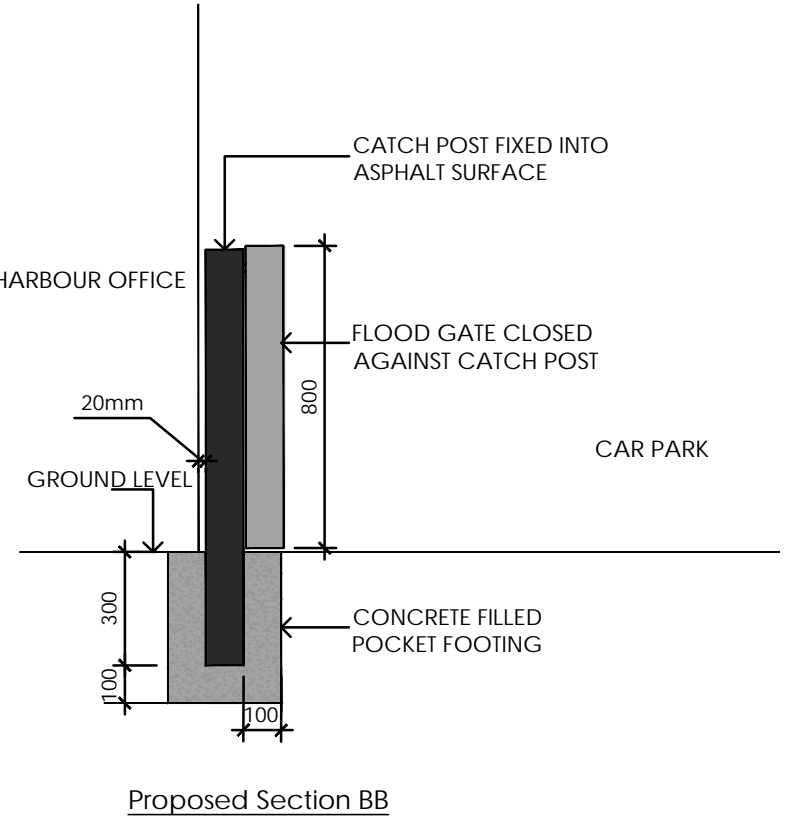


The copyright of this drawing remains the property of Urban Surveying & Design Limited and it may not be reproduced without the express permission of Urban Surveying & Design Limited.  
Use figured dimensions in preference to scaled dimensions. Verify all dimensions on site and advise Urban Surveying and Design Limited of any discrepancies before commencing works on site.

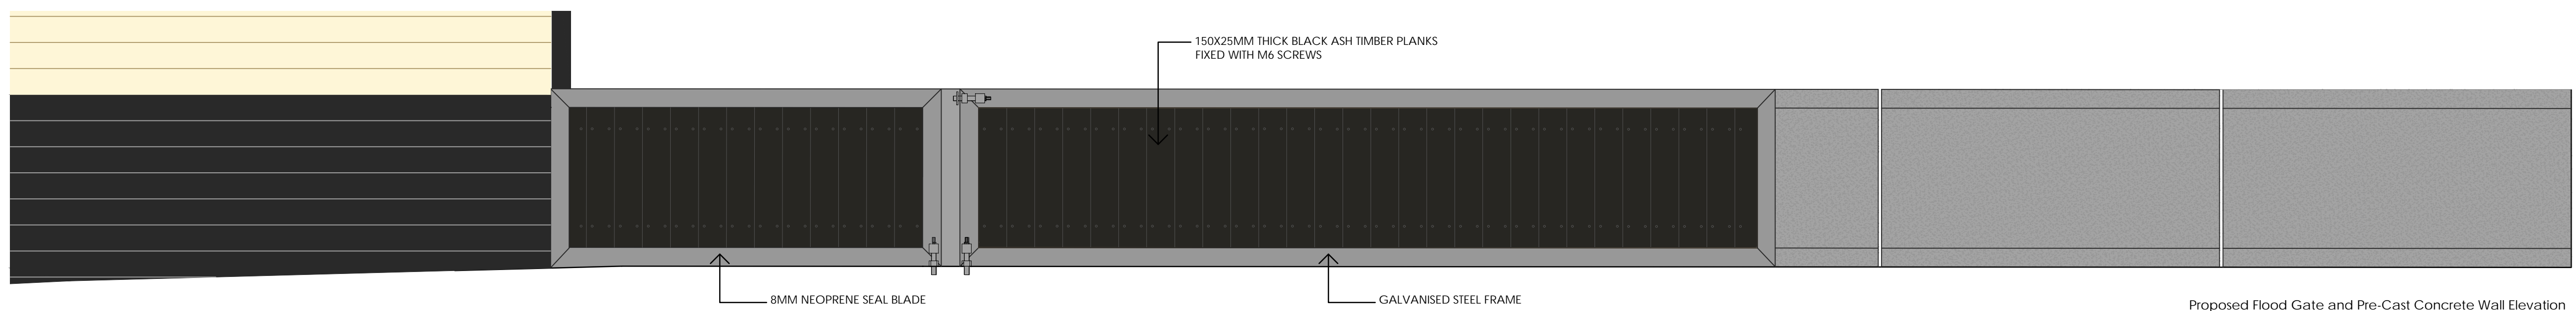

MATERIAL SCHEDULE  
Flood gates: Galvanized steel, Black Ash timber panelling to match surrounding.  
New timber railing: to match existing colour.

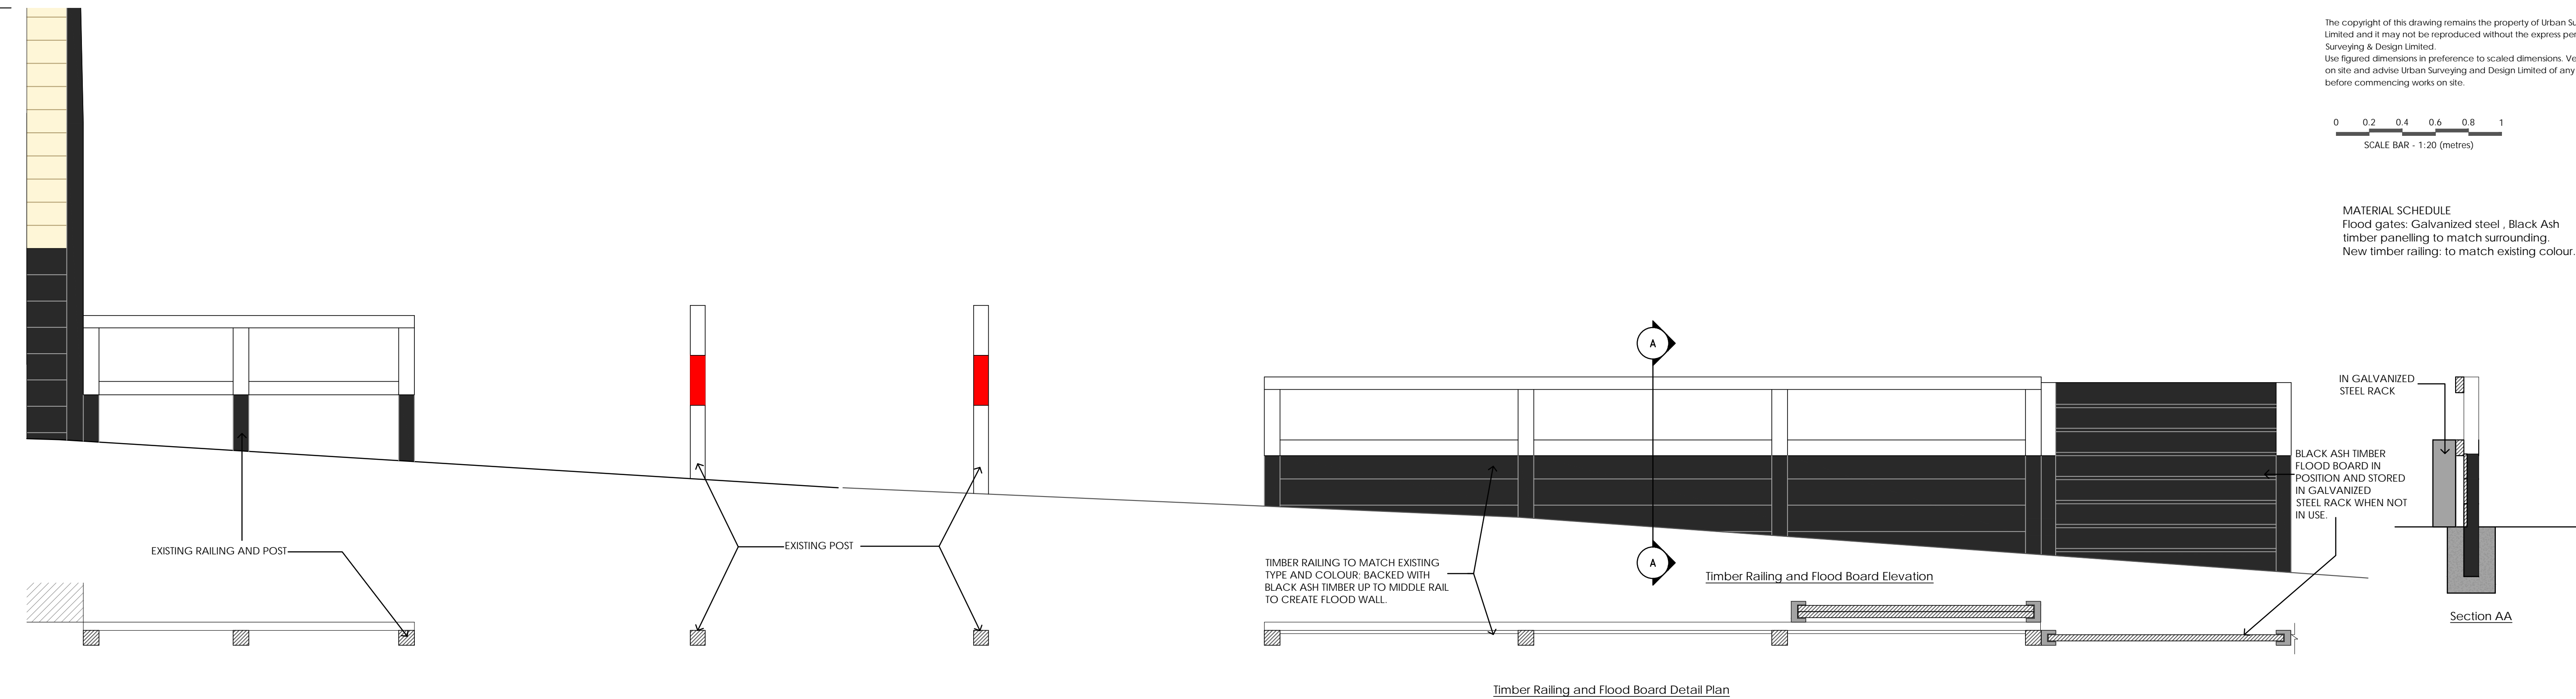

Ref. Image 01 : Galvanised Steel & Black Ash Timber Plank Flood Gate

Rev	Description	Date	By
<div>Urban surveying &amp; Design</div> <div>Chartered Building Surveyors Architecture</div> <div></div>			
<div>The Old Bakery, 22 Church Street, St. Peters, Broadstairs, Kent, CT10 2TT</div> <div>Tel: 01843 867507 E-mail: info@urban-surveying.com Website: www.urban-surveying.com</div>			
<div>Client Details:</div> <div>Thanet District Council Engineering and Technical Services</div>			
<div>Project Details:</div> <div>Harbourmaster's Office The Jetty, Harbour St, Broadstairs CT10 1EU</div>			
<div>Drawing Title:</div> <div>Proposed Flood Gate and Wall Detail</div>			
Planning Application			
Scale:	Date:	Drawn By:	
1:20 @ A1	Nov' 2022	NA	
Drawing No.:			Revision:
22.1924.PL07			